


**3-PANEL WITH 1/4
RECTANGULAR INSERT**

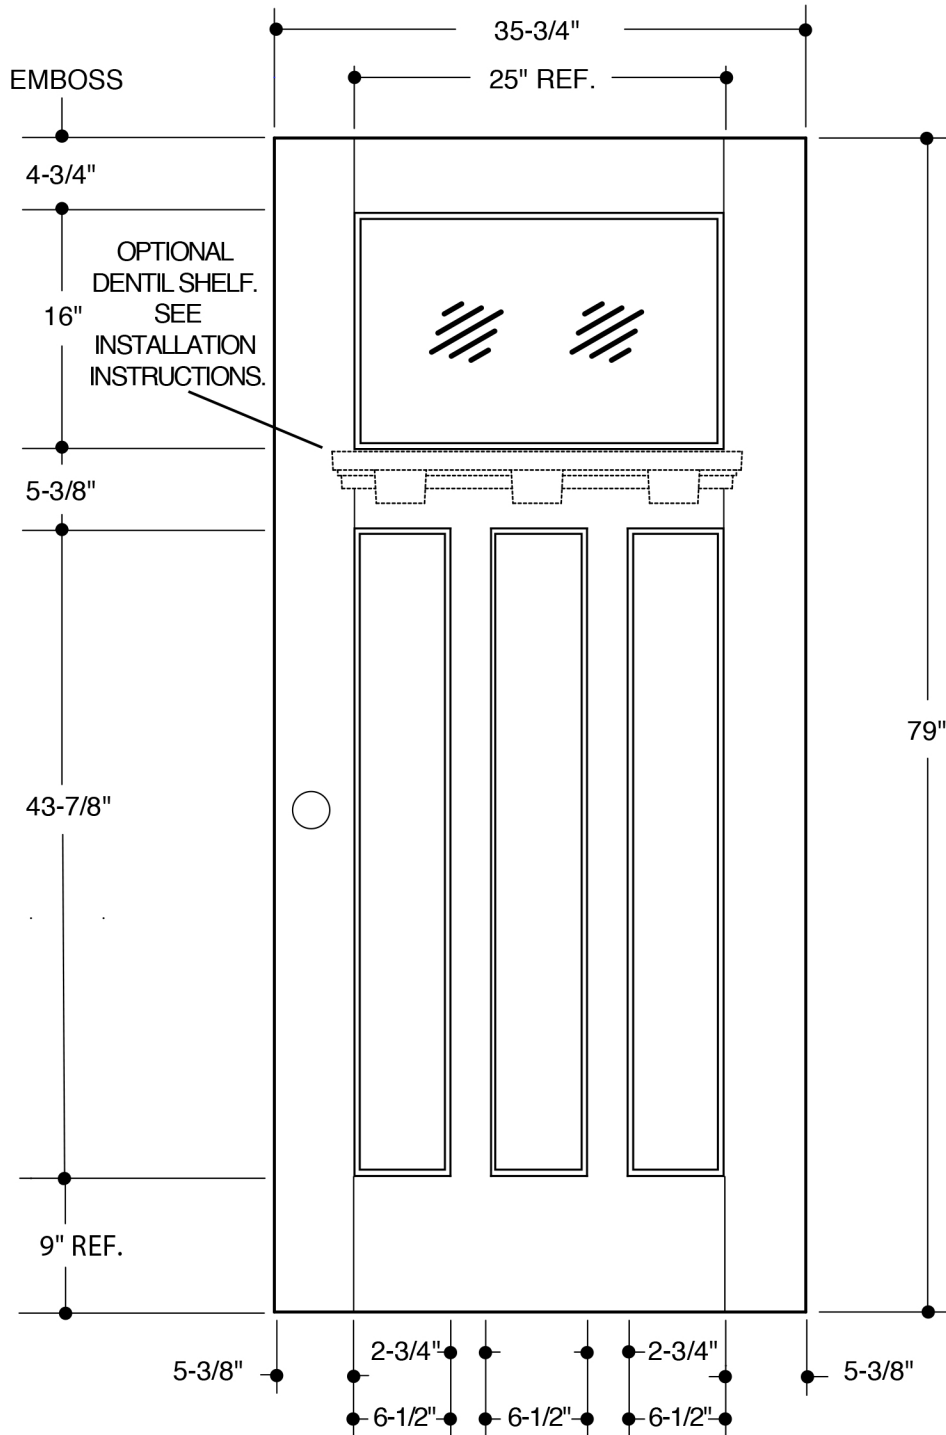

	SEE ELEVATION VIEW FOR DETAIL	3'0"

Please Note: Available as Oak or Mahogany Wood-Grain Textured.

PART NO.	QTY.	DESCRIPTION
		BARRINGTON® CRAFTSMAN WOOD-GRAIN TEXTURED FIBERGLASS

Our continuing program of product improvement makes specifications, design and product detail subject to change without notice.