
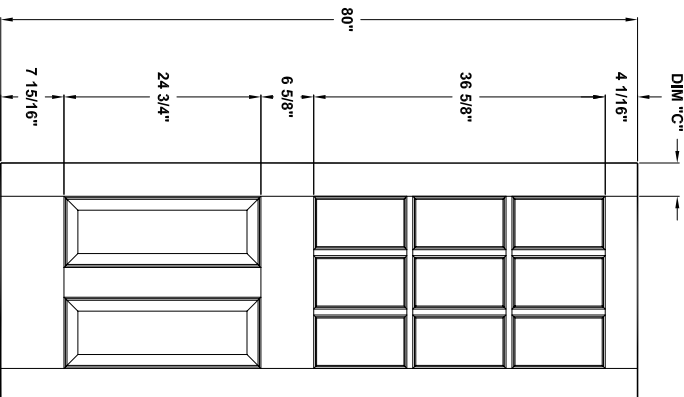
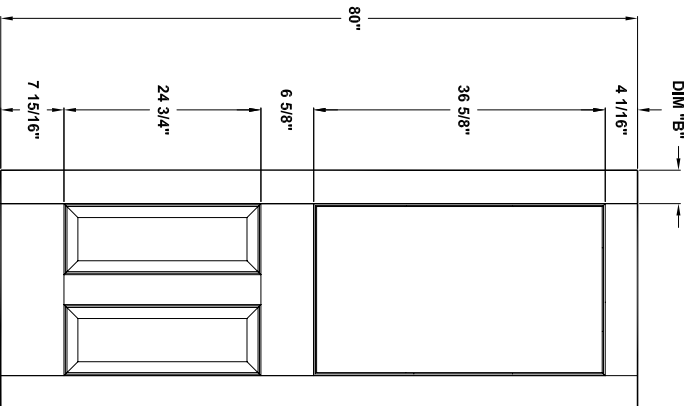
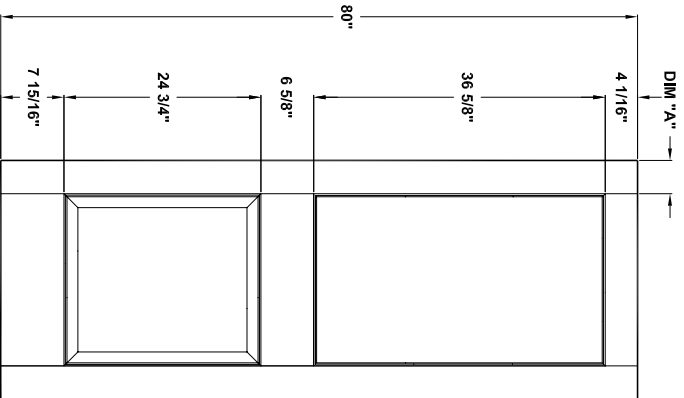


Door width	12" to 16"	18" to 22"	24" to 26"	28" to 36"
stile width "A"	3-3/16"	4-3/16"	4-3/16"	4-3/16"
stile width "B"	N/A	N/A	4-3/16"	4-3/16"
stile width "C"	N/A	N/A	N/A	4-3/16"

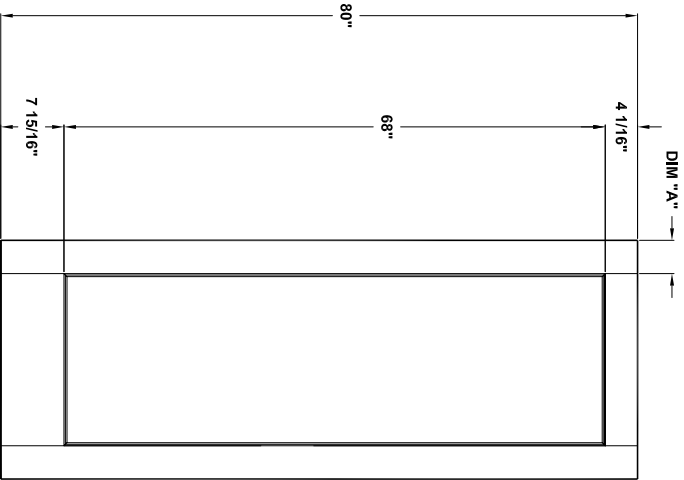

Specification sheet

Title **Ext. Door**
 1Lt, 1Lt+1 or 2 pan, 9Lt + 2 pan




Height **80"**

Creation date **2004-June-03**
 Prep. by: **J.C.**
 Revision date **-**
 Rev. **0**
 Scale **nts**



K80-01

Door width	12" to 16"	18" to 22"	24" to 26"	28" to 36"
stile width "A"	N/A	4-3/16"	4-3/16"	4-3/16"
stile width "B"	N/A	N/A	N/A	4-3/16"
stile width "C"	N/A	N/A	4-3/16"	4-3/16"

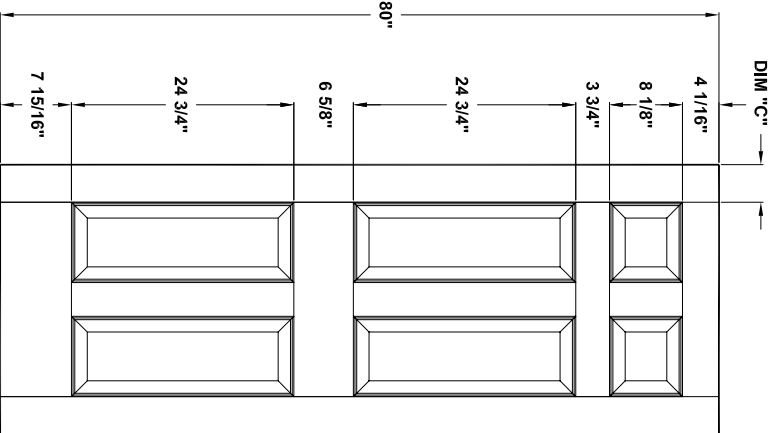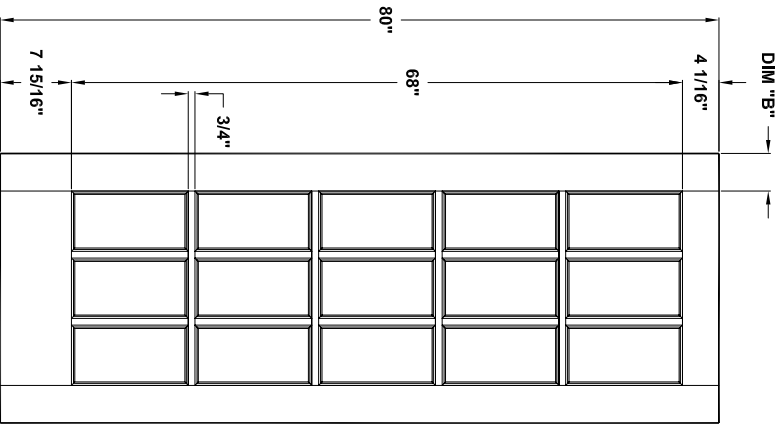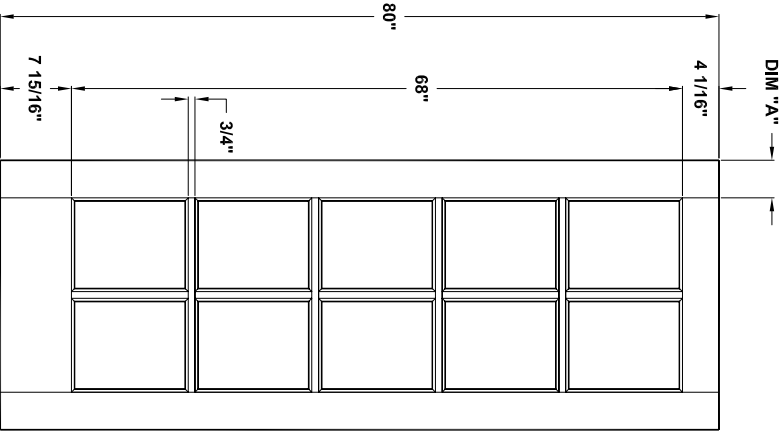

Specification sheet

Title **Ext. Door** Height **80"**

10 Lt, 15 Lt, 6 panel

Creation date **2004-June-03**

Prep. by: **J.C.**

Revision date **2005-04-06**



Rev. **1**

Scale **nts**



K80-02

Door width	12" to 16"	18" to 36"
stile width "A"	3-3/16"	4-3/16"

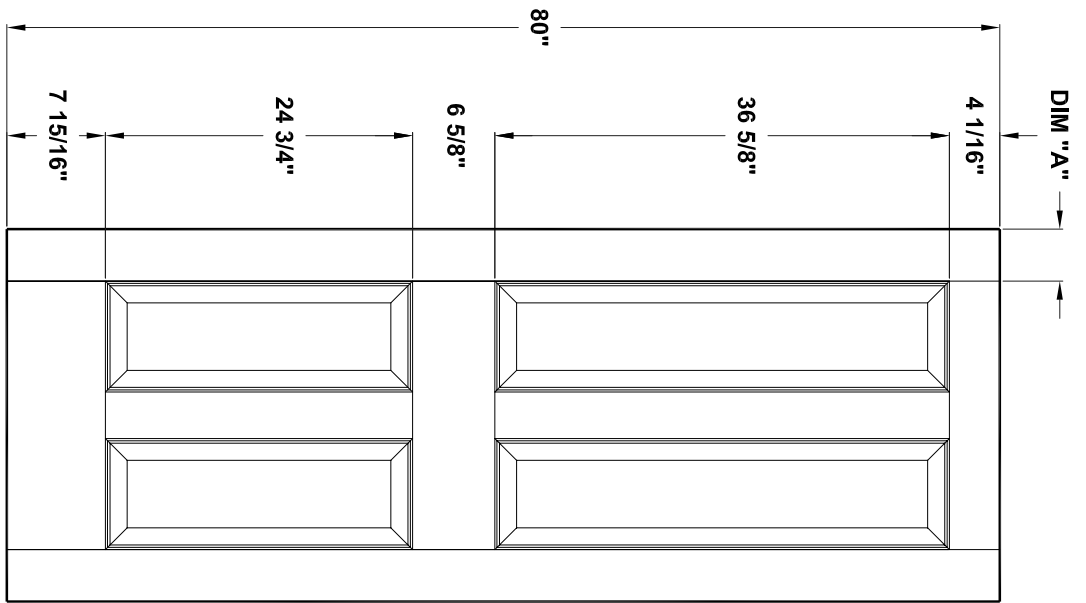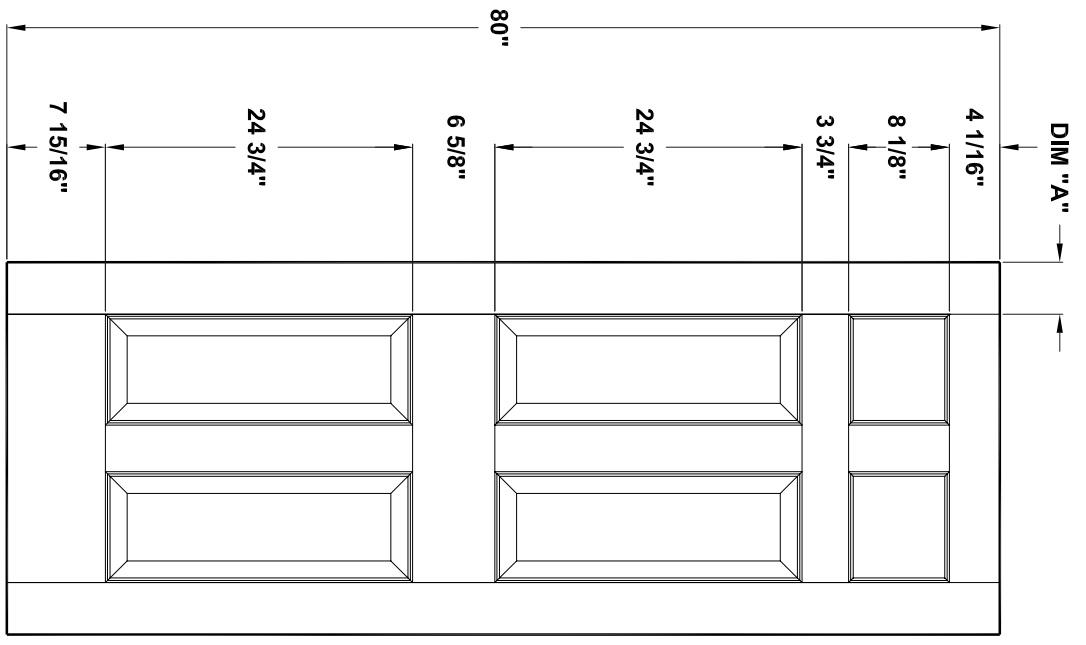

Specification sheet

Title **Ext. door**
 2 lites/4panels lockrail, 4 panels



Height **80"**

Creation date **2004-june-03**
 Prep. by: J.C.
 Revision date **2005-march-31**
 Scale nts
 Rev. **1**



K80-03

Door width	12" to 14"
stile width "A"	2-3/16"

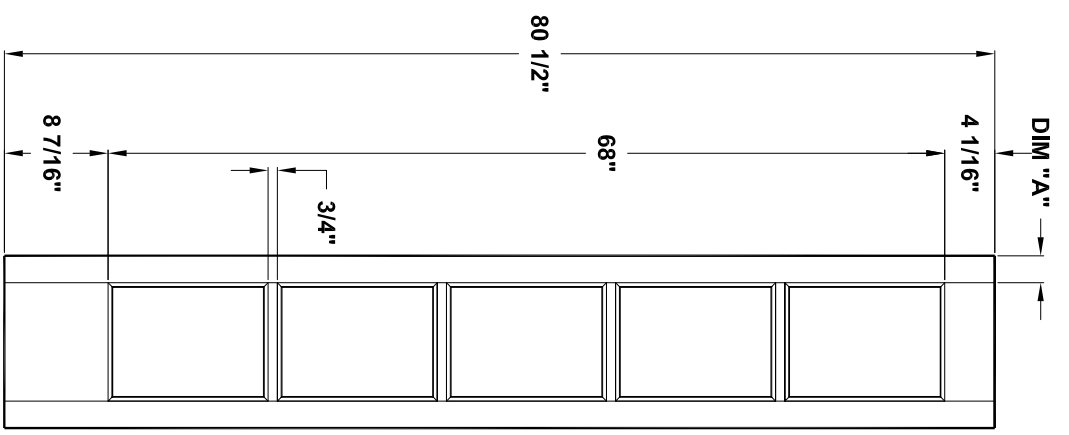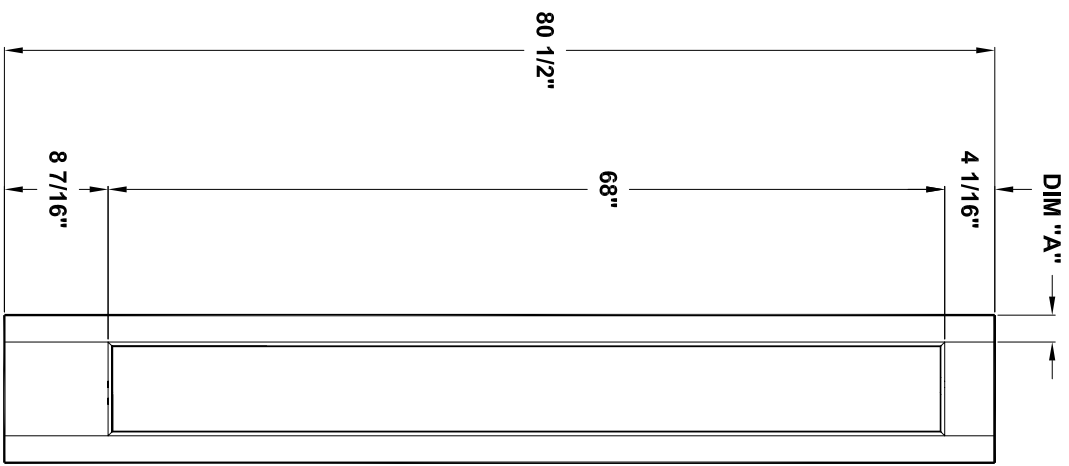

Specification sheet

Title
Ext. Sidelites 1 lite, 5 lites

Height
80 1/2 "

Creation date
2004-June-03

Prep. by: J. C.

Revision date
2005-april-06

Rev.
1




Scale nts

Masonite International Corporation

K80-04



Door width	24" to 72"
Stile width "A"	4-3/16"

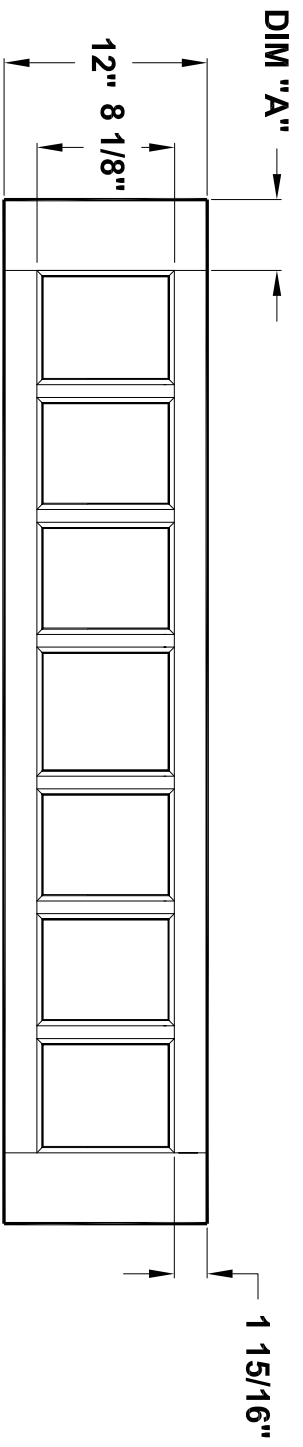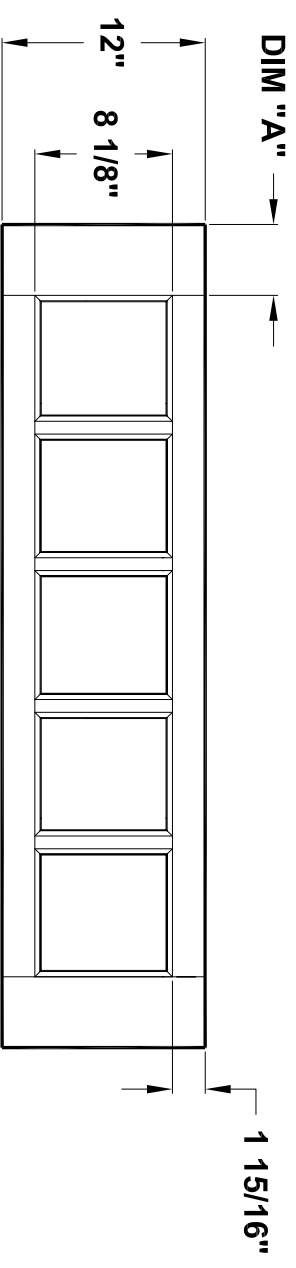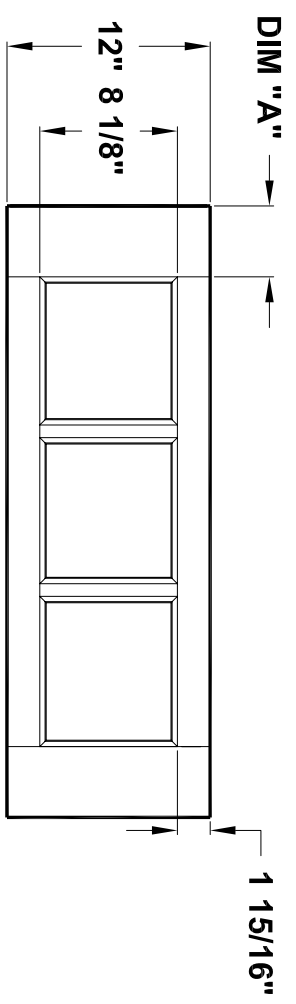

Specification sheet

Title
Ext Door 3-5-7 Lites Transom





Height
12"

Creation date	2004-June-03
Prep. by:	J.C.
Revision date	2005-03-31
Scale	nts
Rev.	2



K80-05

Door width	12" to 14"	16" to 22"	24" to 26"	28" to 36"
stile width "A"	3-3/16"	4-3/16"	4-3/16"	4-3/16"
stile width "B"	N/A	N/A	4-3/16"	4-3/16"
stile width "C"	N/A	N/A	N/A	4-3/16"

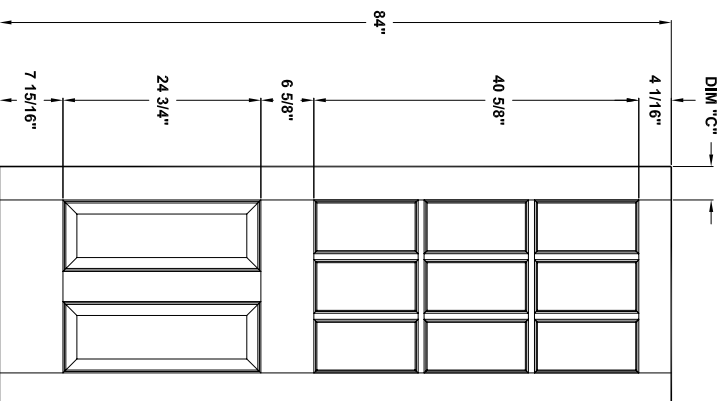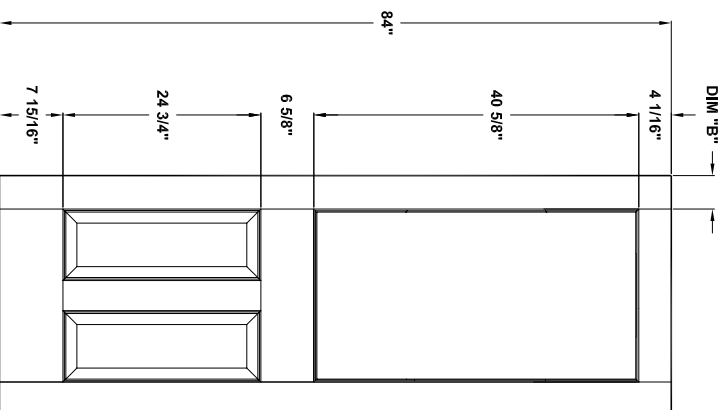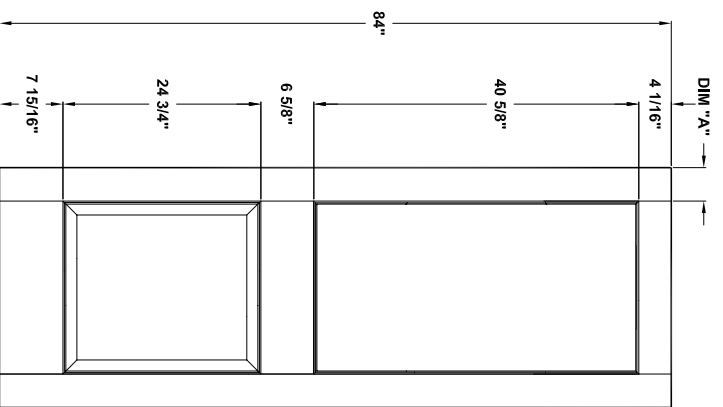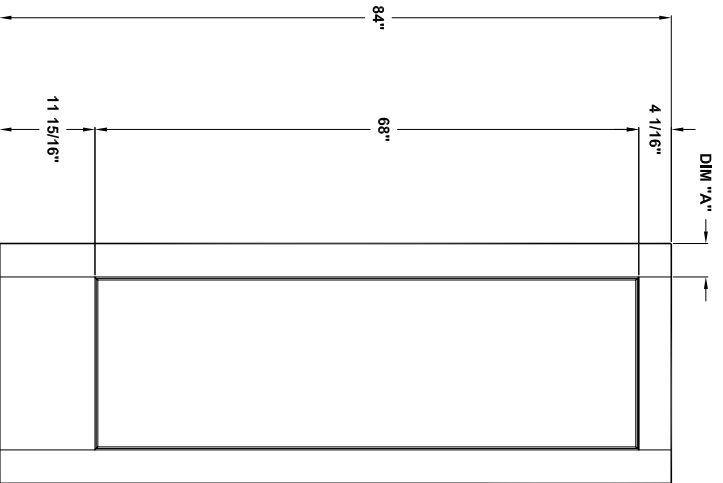

Specification sheet




Title **Ext. Door** Height **84"**

Creation date **2004-June-03**
 Prep. by: **J.C.**
 Revision date **2005-04-06** Rev. **2**
 Scale **nts**



K84-01

Door width	12" to 16"	18" to 22"	24" to 26"	28" to 36"
stile width "A"	N/A	4-3/16"	4-3/16"	4-3/16"
stile width "B"	N/A	N/A	N/A	4-3/16"
stile width "C"	N/A	N/A	4-3/16"	4-3/16"

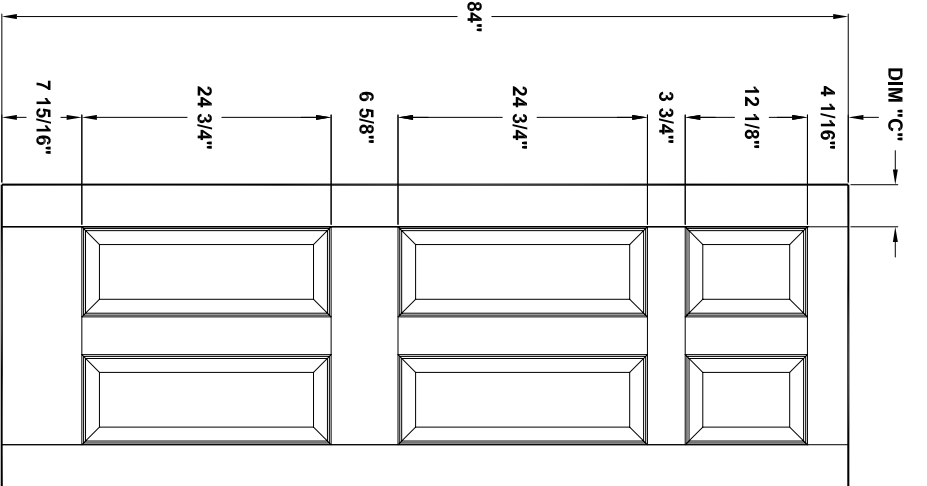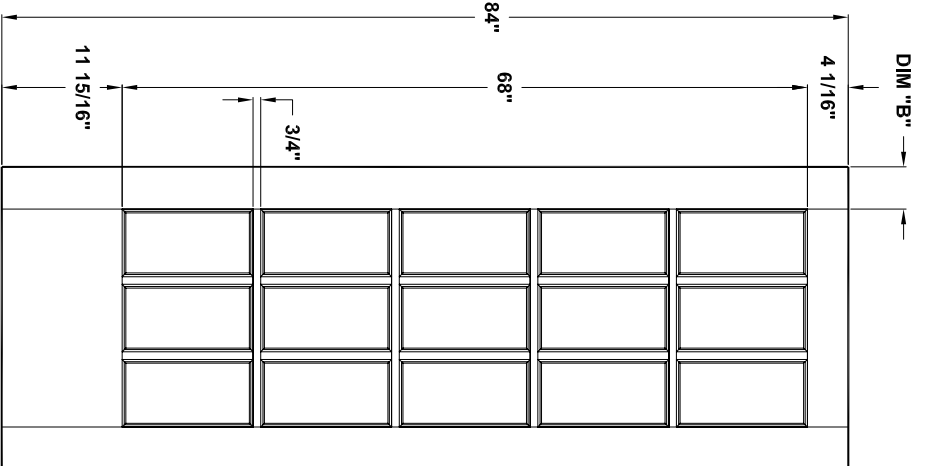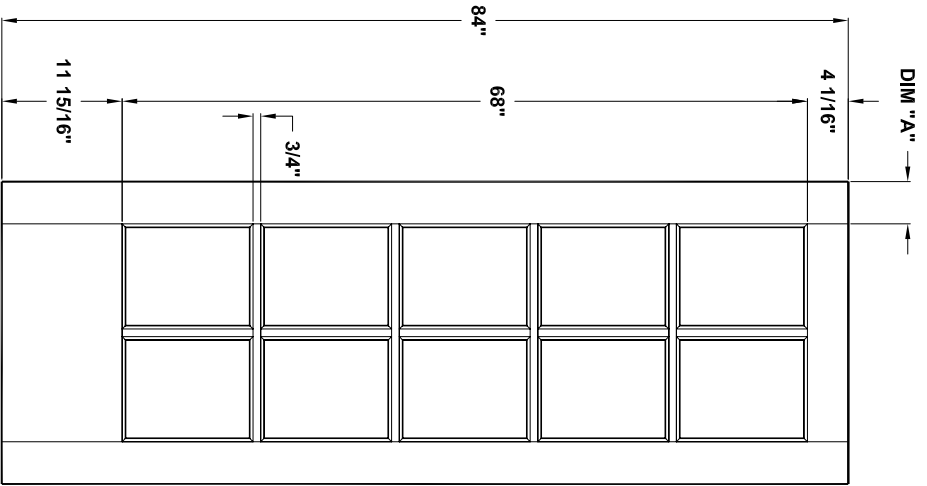

Specification sheet



Title **Ext. Door** Height **84"**
 10 Lt, 15 Lt, 6 panel

Creation date **2004-June-03**
 Prep. by: **J.C.**
 Revision date **2005-04-06** Rev. **2**
 Scale nts



K84-02

Door width	12" to 16"	18" to 36"
stile width "A"	3-3/16"	4-3/16"

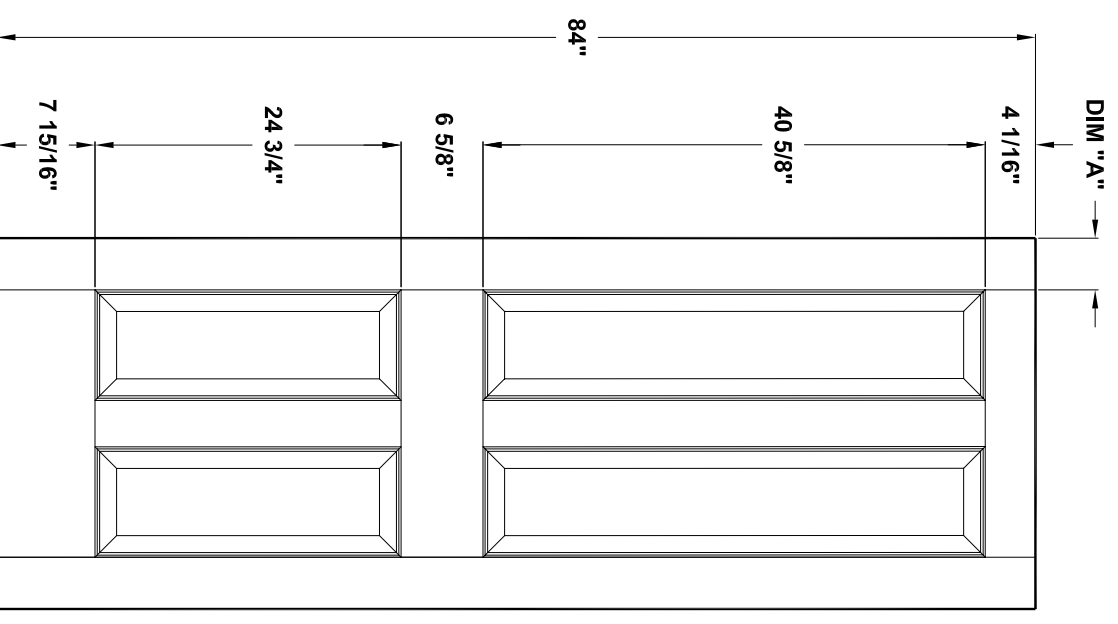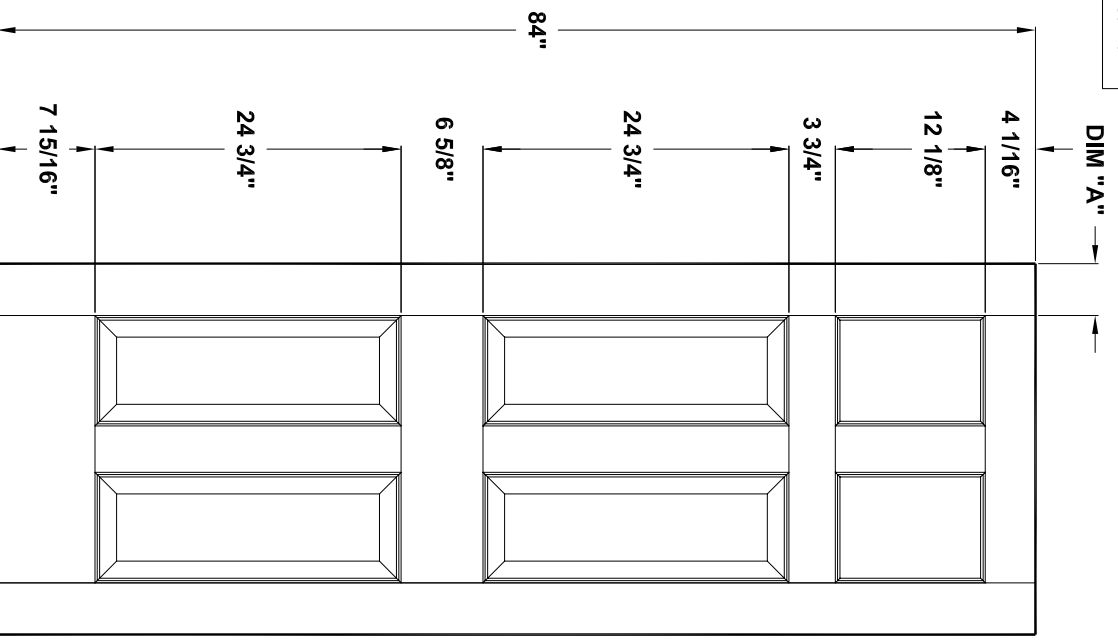

Specification sheet

Title **Ext. door**
 2 lites/4panels lockrail, 4 panels



Height **84"**

Creation date **2004-june-03**
 Prep. by: J.C.
 Revision date **2005-march-31**
 Scale nts

Masonite
 Masonite International Corporation

K84-03

Door width	12" to 14"
stile width "A"	2-3/16"

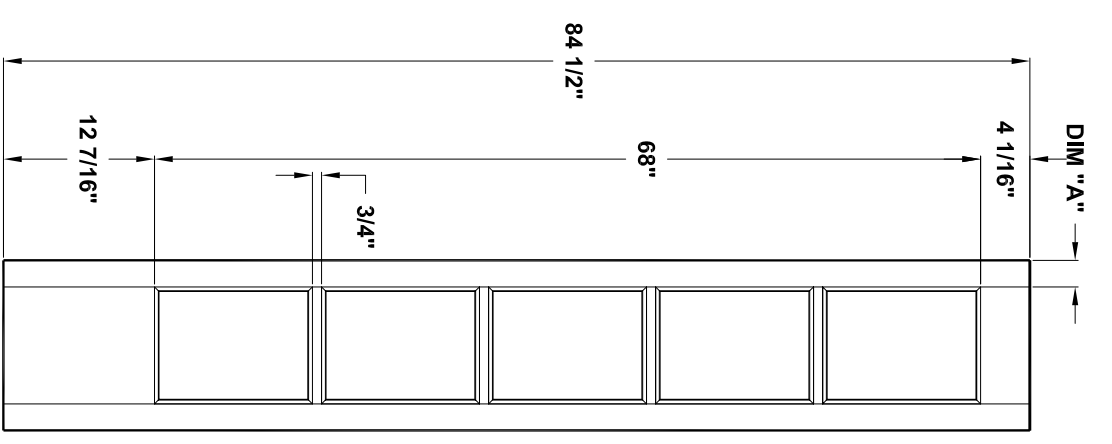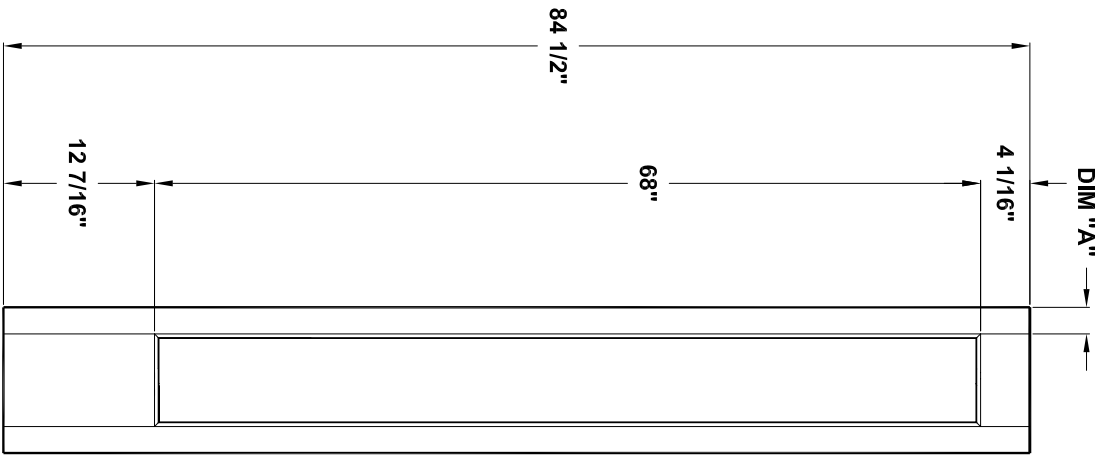

Specification sheet

Title
Ext Door 1 Lt, 5 Lt sidelites





Height
84 1/2"

Creation date	2004-June-03
Prep. by:	J.C.
Revision date	2005-04-06
Rev.	2
Scale	nts



K84-04

Door width	12" to 14"	16" to 22"	24" to 26"	28" to 36"
stile width "A"	3-3/16"	4-3/16"	4-3/16"	4-3/16"
stile width "B"	N/A	N/A	4-3/16"	4-3/16"
stile width "C"	N/A	N/A	N/A	4-3/16"

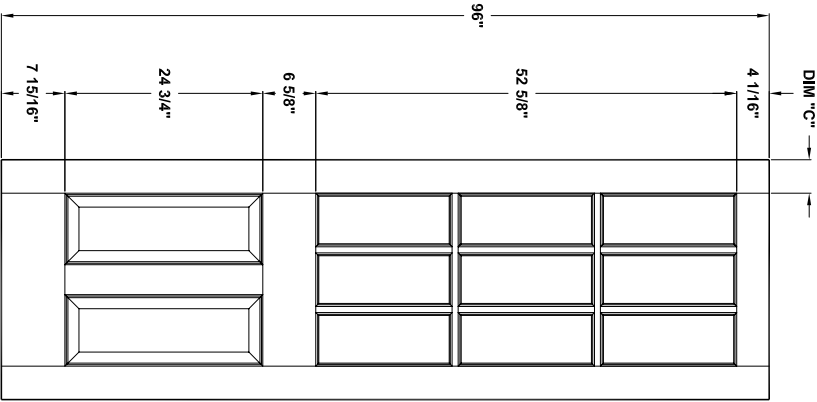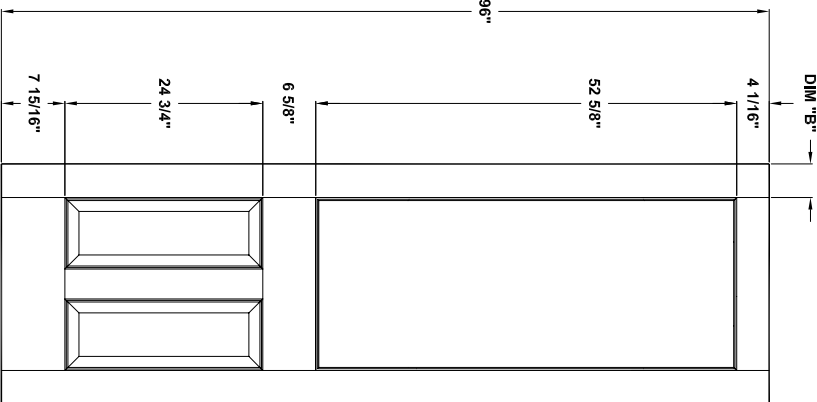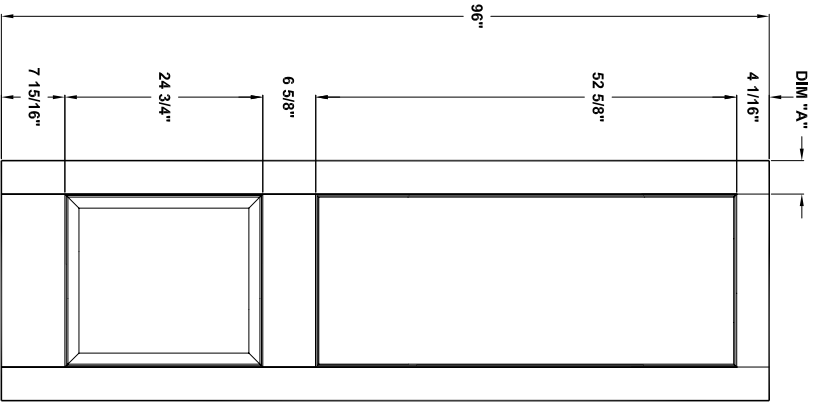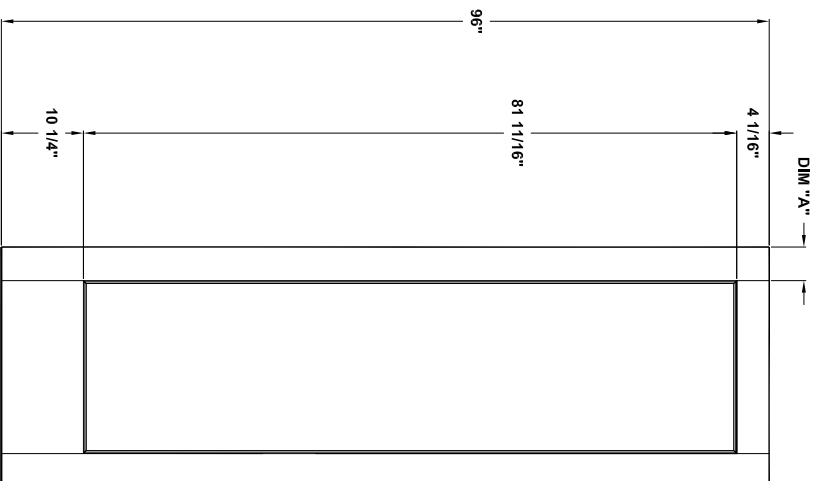

Specification sheet

Title Ext. Door
 1Lt, 1Lt + 1 or 2 pan, 9Lt + 2 pan




Height
96"

Creation date
 2004-June-03
 Prep. by: J.C.
 Revision date
 2005-04-06
 Rev.
 2
 Scale nts



K96-01

Door width	20" to 22"	24" to 26"	28" to 36"
stile width "A"	4-3/16"	4-3/16"	4-3/16"
stile width "B"	N/A	N/A	4-3/16"
stile width "C"	N/A	4-3/16"	4-3/16"

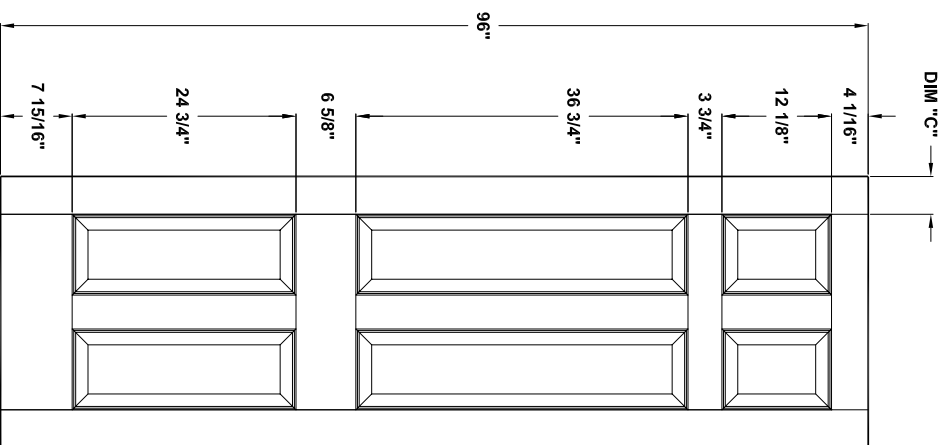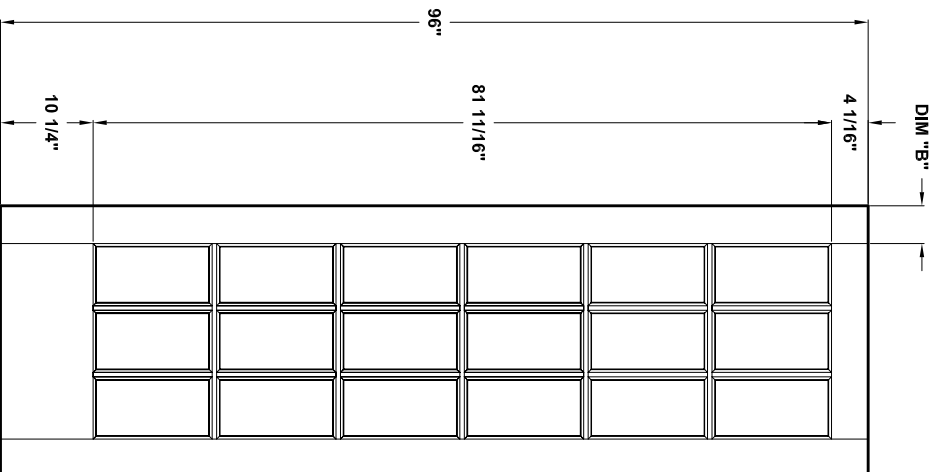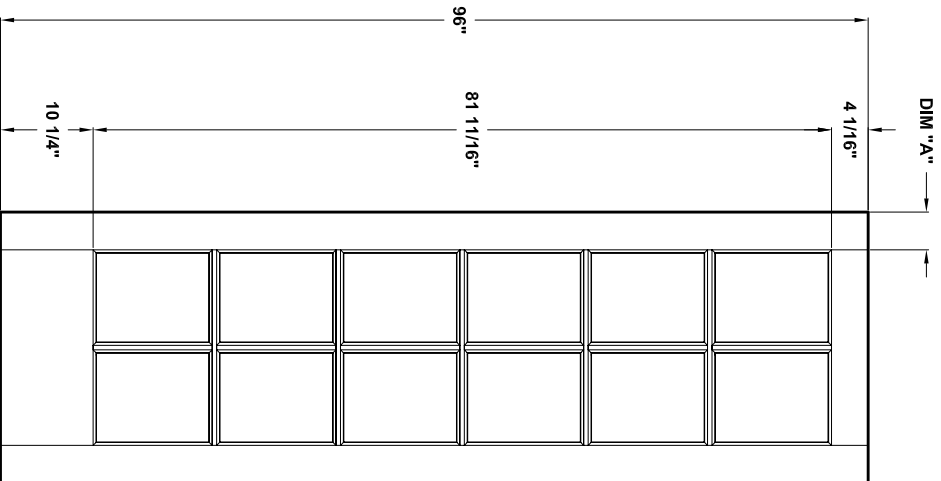

Specification sheet



Title **Ext. Door** Height **96"**
 12 Lt, 18 Lt, 6 panel

Creation date **2004-June-03**
 Prep. by: **J.C.**
 Revision date **2005-04-06** Rev. **2**
 Scale nts



K96-02

Door width	12" to 16"	18" to 36"
stile width "A"	3-3/16"	4-3/16"

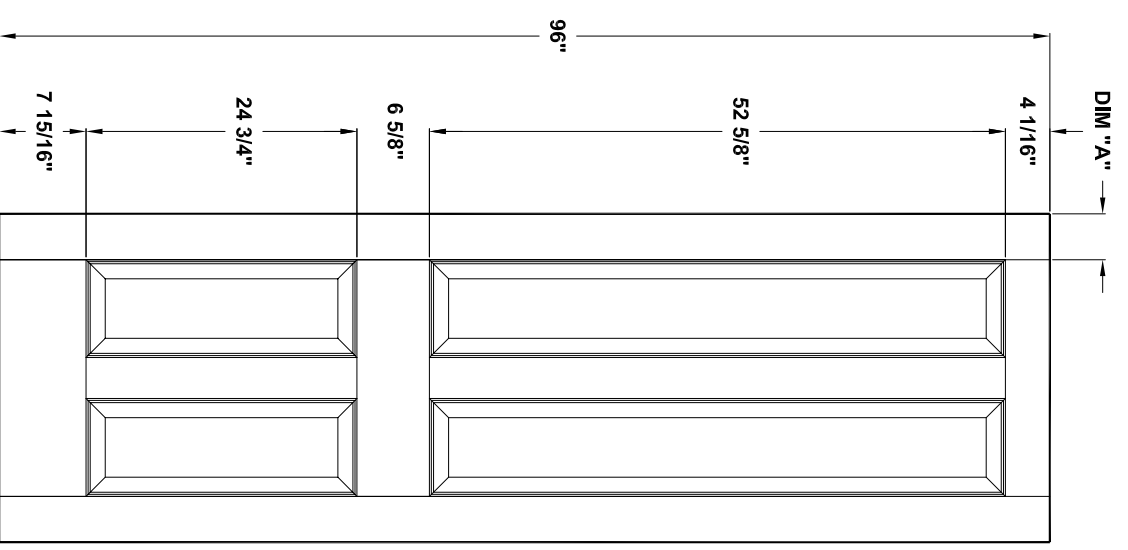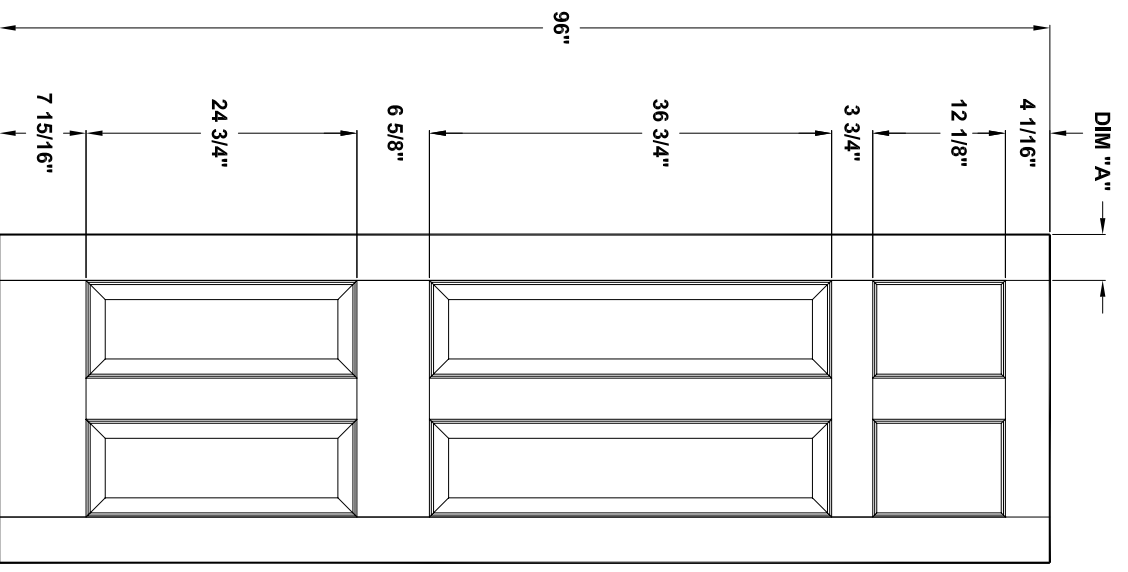

Specification sheet



Title **Ext. door**
 2 lites/4panels lockrail, 4 panels

Height **96"**

Creation date: 2004-june-03
 Prep. by: J.C.
 Revision date: 2005-march-31
 Scale: nts

Masonite International Corporation
Masonite
K96-03

Door width	12" to 14"
stile width "A"	2-3/16"

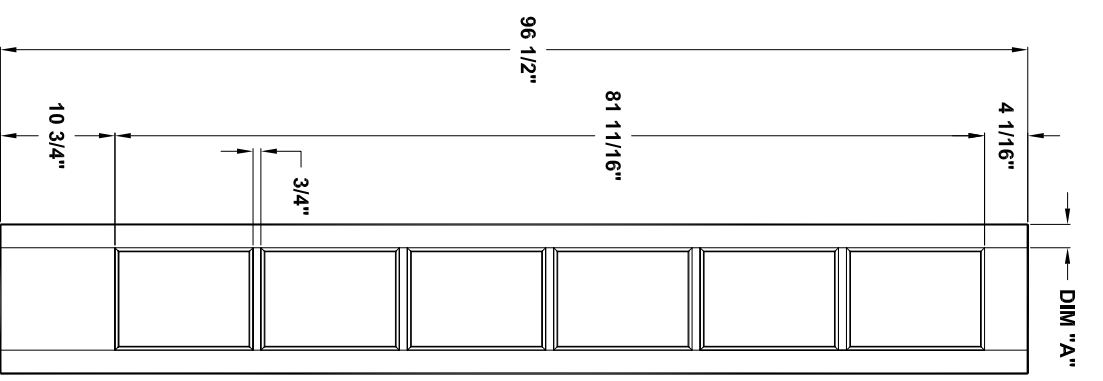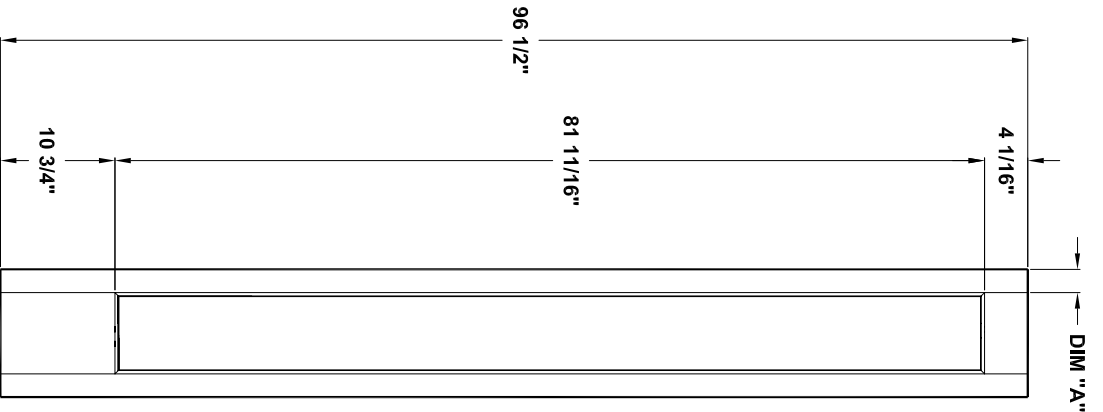

Specification sheet

Title
Ext Door 1 Lt, 6 Lt sidelites

Height
96 1/2"

Creation date	2004-June-03	
Prep. by:	J.C.	
Revision date	2005-04-06	Rev. 2
Scale	nts	



K96-04