


**HARDWARE LOCATION
MASONITE SPEC**

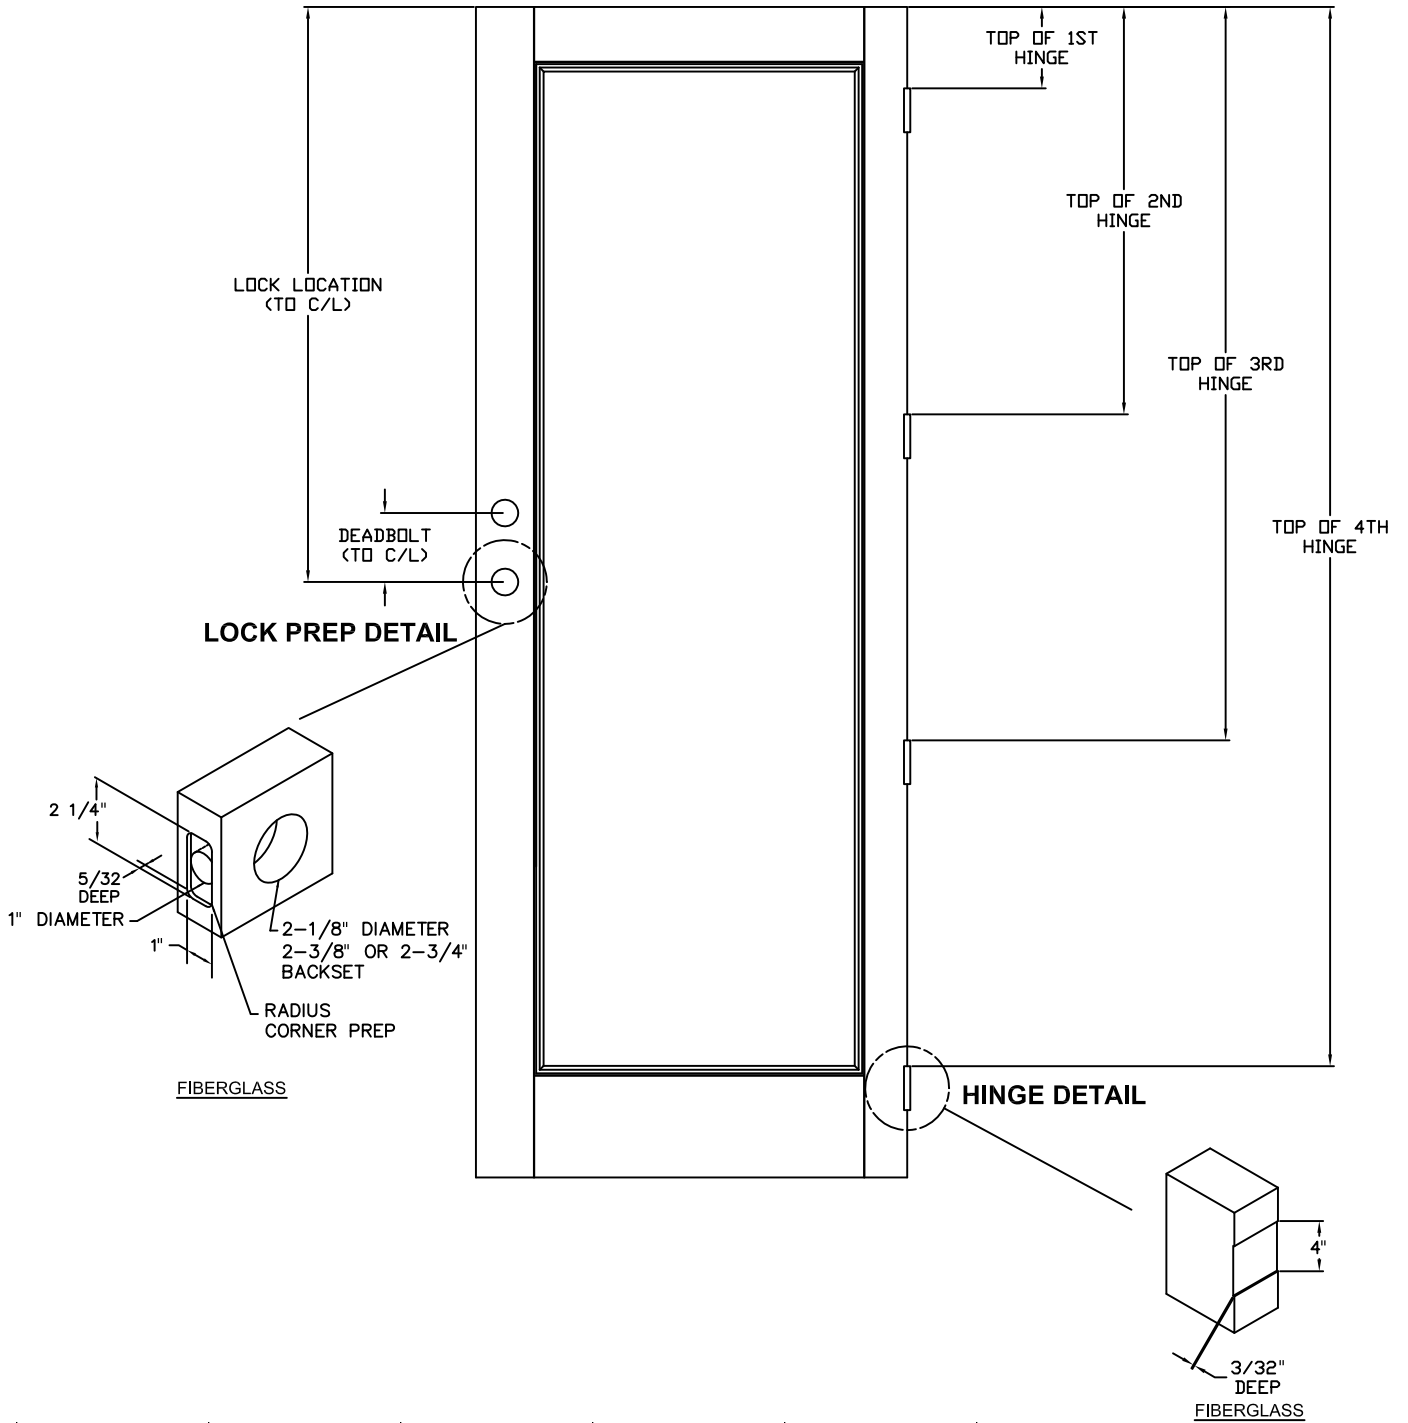


6'8"	6-1/2"	37-1/2"	68-1/2"	N/A
8'0"	6-1/2"	32-1/2"	58-1/2"	84-1/2"

LOCK LOCATION		
Nominal Panel Height	Lock Location	Deadbolt C/L
6'8"	45-7/8"	5-1/2"
8'0"	61-7/8"	5-1/2" or 10-1/2"

MIC-1421-21

**HARDWARE LOCATION
PREM SPEC**

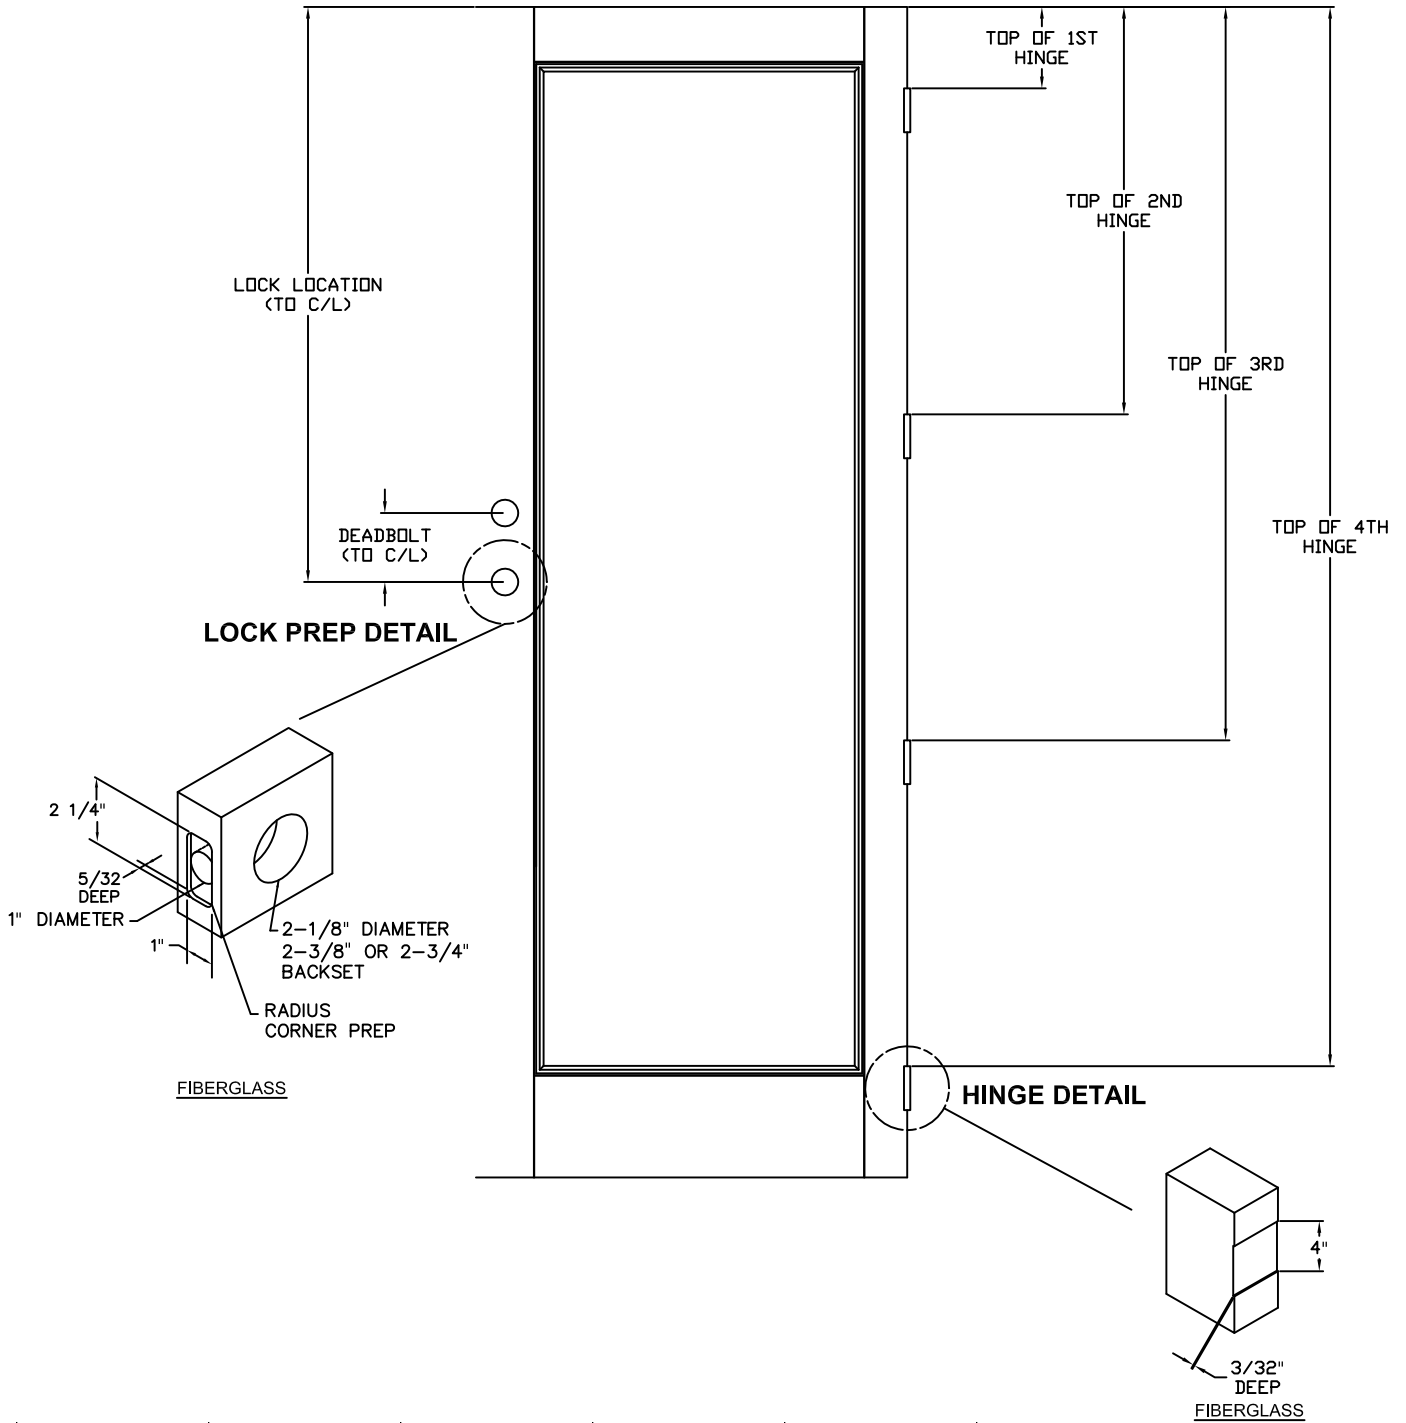


6'8"	6-7/16"	37-5/8"	68-13/16"	N/A
8'0"	6-7/16"	32-9/16"	58-11/16"	84-13/16"

LOCK LOCATION		
Nominal Panel Height	Lock Location	Deadbolt C/L
6'8"	43-11/16"	37-1/2"
8'0"	59-11/16"	5-1/2" or 10-1/2"

MIC-1421-21

**HARDWARE LOCATION
PATIO SPEC**

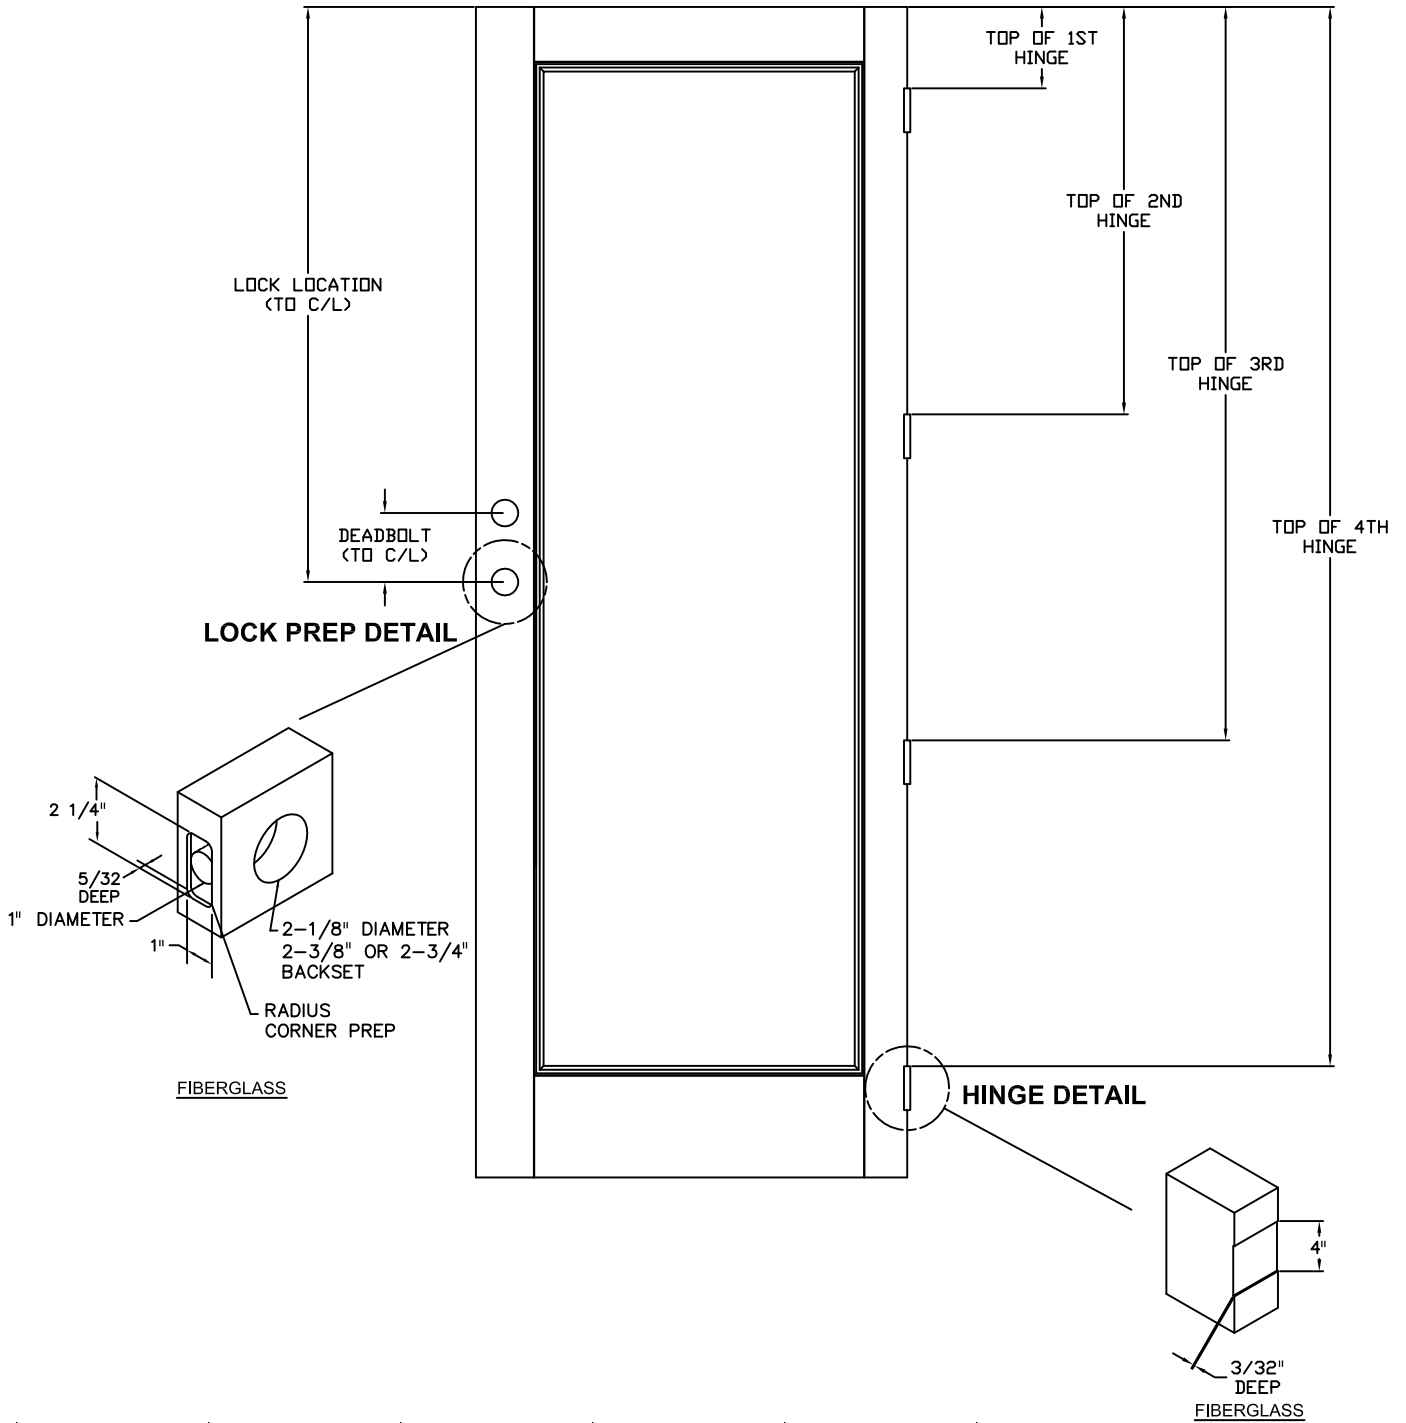

6'8"	5-1/4"	36-7/16"	67-5/8"	N/A
8'0"	5-1/4"	31-3/8"	57-1/2"	83-5/8"

LOCK LOCATION		
Nominal Panel Height	Lock Location	Deadbolt C/L
6'8"	40-7/8"	5-1/2"
8'0"	56-7/8"	5-1/2" or 10-1/2"

MIC-1421-21