


**CRAFTSMAN DOOR OR SIDELITE
SDL 2 OVER 1**

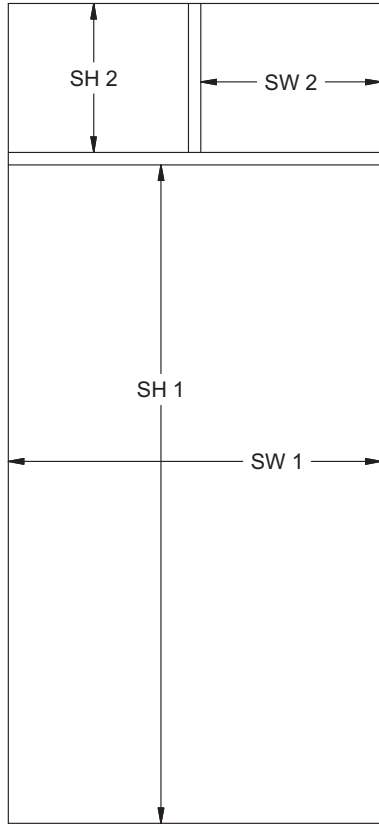

CONFIGURATION: 2 over 1 - Craftsman
HORIZONTALS 1
VERTICALS 1
SDL BAR VS3
BAR WIDTH 1.125

IGU WIDTH	IGU HEIGHT	SPACING 1 ALONG WIDTH, SW1	SPACING 1 ALONG HEIGHT, SH1	SPACING 2 ALONG WIDTH, SW2	SPACING 2 ALONG HEIGHT, SH2
14.000	64.000	12.832	47.777	5.854	13.930
20.000	63.906	18.832	47.683	8.854	13.930
22.000	63.906	20.832	47.683	9.854	13.930
26.000	64.000	24.832	47.777	11.854	13.930
14.000	80.000	12.832	63.777	5.854	13.930
20.000	80.000	18.832	63.777	8.854	13.930
22.000	80.000	20.832	63.777	9.854	13.930
26.000	80.000	24.832	63.777	11.854	13.930
20.000	48.000	18.832	31.777	8.854	13.930
22.000	48.000	20.832	31.777	9.854	13.930
26.000	48.000	24.832	31.777	11.854	13.930
22.000	36.000	20.832	22.777	9.854	10.930
26.000	36.000	24.832	22.777	11.854	10.930

CONFIGURATION: 2 over 1 - Craftsman
HORIZONTALS 1
VERTICALS 1
SDL BAR VS3
BAR WIDTH 1.125


IGU WIDTH	IGU HEIGHT	SPACING 1 ALONG WIDTH, SW1	SPACING 1 ALONG HEIGHT, SH1	SPACING 2 ALONG WIDTH, SW2	SPACING 2 ALONG HEIGHT, SH2
7.000	64.000	5.832	47.777	2.354	13.930
8.000	80.000	6.832	63.777	2.854	13.930
8.000	48.000	6.832	31.777	2.854	13.930
8.000	64.000	6.832	47.777	2.854	13.930

NOTE:
 ACTUAL DIMENSIONS CAN VARY ±0.250" BASED ON TOLERANCES ON SDL BAR LENGTHS, NOTCH LOCATIONS, DAYLIGHT OPENING VARIATION AND ASSEMBLY VARIATION.


**CONFIDENTIAL
PROPERTY OF MASONITE**

IF PRINTED MAY NOT BE MOST RECENT VERSION

REVISION HISTORY					
REV	DESCRIPTION	PCR	DRW BY	DATE	CHK BY
1	FOR REVIEW	----	JH		
A	ADDED (2 LITE DOOR) SHEET, (6 LITE DOOR) SHEET, & LITE/SIDELITE VALUES ON SHEET (11,16,20,21)	9550	EVT	10/5/2015	1/6/2017

TITLE: VG SDL LAYOUT CONFIGURATIONS		ORIGINAL PCN NO.: ----	REV: A
	TOLERANCES UNLESS OTHERWISE NOTED ARE:	FRACTION ± 1/32" DECIMAL ± .031" ANGLE ± 1°	SCALE: NTS
	DRAWING DESIGN AND OTHER DISCLOSURES ARE THE PROPERTY OF MASONITE DOOR CORPORATION. UNAUTHORIZED USE, MANUFACTURE OR REPRODUCTION, IN WHOLE OR IN PART, IS PROHIBITED.		DRAWN: 10/5/15 DRAWN BY: JHasse
		SHEET SIZE: B	SHEET: 1 OF 23
		DRAWING NO. VG SDL LAYUP_Phase2	

CRAFTSMAN DOOR
SDL 3 OVER 1

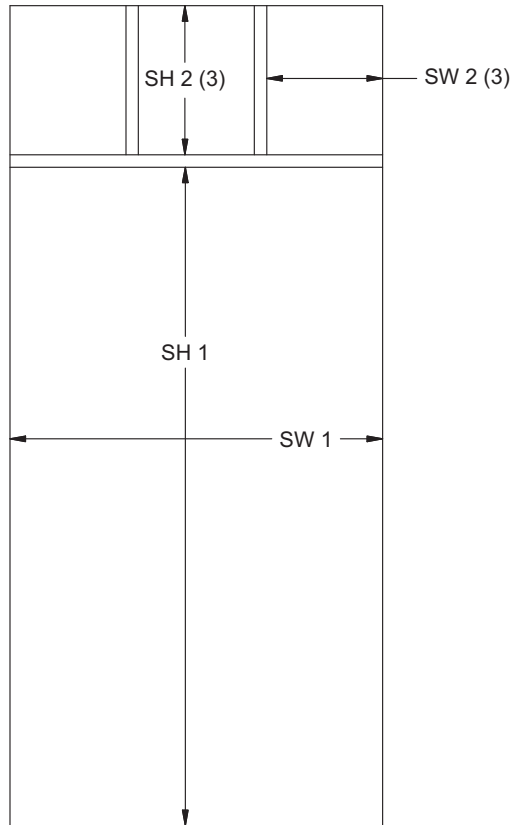

CONFIGURATION: 3 over 1 - Craftsman
 HORIZONTALS 1
 VERTICALS 2
 SDL BAR VS3
 BAR WIDTH 1.125


IGU WIDTH	IGU HEIGHT	SPACING 1 ALONG WIDTH, SW1	SPACING 1 ALONG HEIGHT, SH1	SPACING 2 ALONG WIDTH, SW2	SPACING 2 ALONG HEIGHT, SH2
20.000	63.906	18.832	47.683	5.527	13.930
22.000	63.906	20.832	47.683	6.194	13.930
26.000	64.000	24.832	47.777	7.527	13.930
20.000	80.000	18.832	63.777	5.527	13.930
22.000	80.000	20.832	63.777	6.194	13.930
26.000	80.000	24.832	63.777	7.527	13.930
20.000	48.000	18.832	31.777	5.527	13.930
22.000	48.000	20.832	31.777	6.194	13.930
26.000	48.000	24.832	31.777	7.527	13.930
22.000	36.000	20.832	22.777	6.194	10.930
26.000	36.000	24.832	22.777	7.527	10.930

NOTE:


ACTUAL DIMENSIONS CAN VARY ±0.250" BASED ON TOLERANCES ON SDL BAR LENGTHS, NOTCH LOCATIONS, DAYLIGHT OPENING VARIATION AND ASSEMBLY VARIATION.

CONFIDENTIAL
PROPERTY OF MASONITE

IF PRINTED MAY NOT BE MOST RECENT VERSION

TITLE: VG SDL LAYOUT CONFIGURATIONS		ORIGINAL PCN NO.: ----	REV: A
	TOLERANCES UNLESS OTHERWISE NOTED ARE:	FRACTION ± 1/32" DECIMAL ± .031" ANGLE ± 1°	SCALE: NTS
	DRAWING DESIGN AND OTHER DISCLOSURES ARE THE PROPERTY OF MASONITE DOOR CORPORATION. UNAUTHORIZED USE, MANUFACTURE OR REPRODUCTION, IN WHOLE OR IN PART, IS PROHIBITED.		DRAWN: 10/5/15 DRAWN BY: JHasse
		SHEET SIZE: B	SHEET: 2 OF 23
		DRAWING NO. VG SDL LAYUP_Phase2	

PRAIRIE DOOR SDL

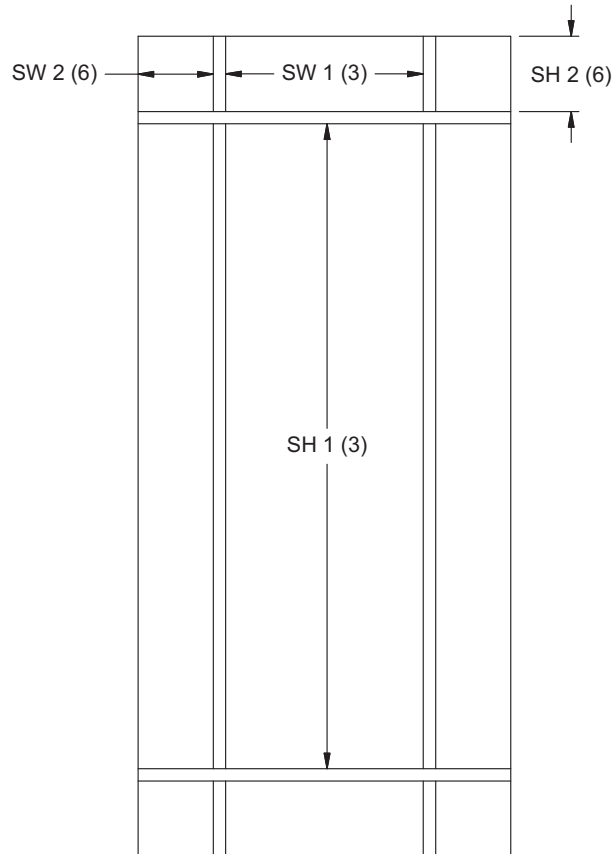

CONFIGURATION: 9L Prairie
 HORIZONTALS 2
 VERTICALS 2
 SDL BAR VS3
 BAR WIDTH 1.125

IGU WIDTH	IGU HEIGHT	SPACING 1 ALONG WIDTH, SW1	SPACING 1 ALONG HEIGHT, SH1	SPACING 2 ALONG WIDTH, SW2	SPACING 2 ALONG HEIGHT, SH2
20.000	63.906	9.635	53.516	3.403	3.403
22.000	63.906	11.635	53.516	3.403	3.403
26.000	64.000	15.635	53.610	3.403	3.403
20.000	80.000	9.635	69.610	3.403	3.403
22.000	80.000	11.635	69.610	3.403	3.403
26.000	80.000	15.635	69.610	3.403	3.403
20.000	48.000	9.635	37.610	3.403	3.403
22.000	48.000	11.635	37.610	3.403	3.403
26.000	48.000	15.635	37.610	3.403	3.403
22.000	36.000	11.635	25.610	3.403	3.403
26.000	36.000	15.635	25.610	3.403	3.403

CONFIDENTIAL
 PROPERTY OF MASONITE


IF PRINTED MAY NOT BE MOST RECENT VERSION

NOTE:

ACTUAL DIMENSIONS CAN VARY ±0.250" BASED ON TOLERANCES ON SDL BAR LENGTHS, NOTCH LOCATIONS, DAYLIGHT OPENING VARIATION AND ASSEMBLY VARIATION.

TITLE: VG SDL LAYOUT CONFIGURATIONS		ORIGINAL PCN NO.: ----	REV: A
	TOLERANCES UNLESS OTHERWISE NOTED ARE:	FRACTION ± 1/32" DECIMAL ± .031" ANGLE ± 1°	SCALE: NTS
	DRAWING DESIGN AND OTHER DISCLOSURES ARE THE PROPERTY OF MASONITE DOOR CORPORATION. UNAUTHORIZED USE, MANUFACTURE OR REPRODUCTION, IN WHOLE OR IN PART, IS PROHIBITED.		DRAWN: 10/5/15 DRAWN BY: JHasse
		SHEET SIZE: B	SHEET: 3 OF 23
		DRAWING NO. VG SDL LAYUP_Phase2	

PRAIRIE SIDELITE SDL

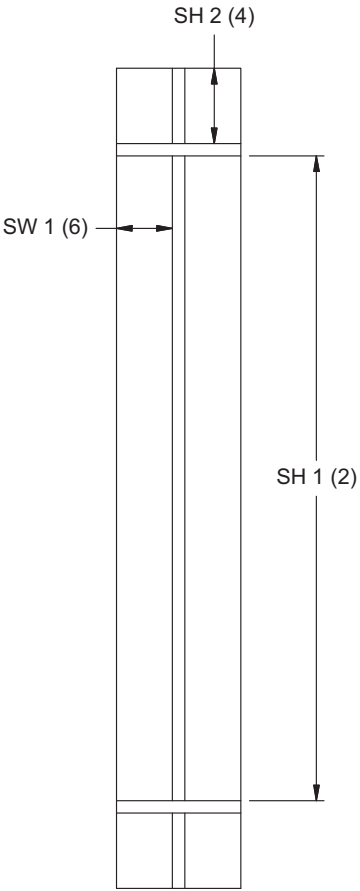

CONFIDENTIAL
PROPERTY OF MASONITE

IF PRINTED MAY NOT BE MOST RECENT VERSION


CONFIGURATION: 6L Prairie
HORIZONTALS: 2
VERTICALS: 1
SDL BAR: VS3
BAR WIDTH: 1.125

IGU WIDTH	IGU HEIGHT	SPACING 1 ALONG WIDTH, SW1	SPACING 1 ALONG HEIGHT, SH1	SPACING 2 ALONG HEIGHT, SH2
7.000	64.000	2.273	53.610	3.403
8.000	80.000	2.773	69.610	3.403
8.000	48.000	2.773	37.610	3.403
8.000	64.000	2.773	53.610	3.403

NOTE:
 ACTUAL DIMENSIONS CAN VARY ±0.250" BASED ON TOLERANCES ON SDL BAR LENGTHS, NOTCH LOCATIONS, DAYLIGHT OPENING VARIATION AND ASSEMBLY VARIATION.

TITLE: VG SDL LAYOUT CONFIGURATIONS		ORIGINAL PCN NO.: ----	REV: A
MASONITE.	TOLERANCES UNLESS OTHERWISE NOTED ARE:	FRACTION ± 1/32" DECIMAL ± .031" ANGLE ± 1°	SCALE: NTS
	DRAWING DESIGN AND OTHER DISCLOSURES ARE THE PROPERTY OF MASONITE DOOR CORPORATION. UNAUTHORIZED USE, MANUFACTURE OR REPRODUCTION, IN WHOLE OR IN PART, IS PROHIBITED.		DRAWN: 10/5/15 DRAWN BY: JHasse SHEET SIZE: B SHEET: 4 OF 23 DRAWING NO. VG SDL LAYUP_Phase2

2 LITE SIDELITE

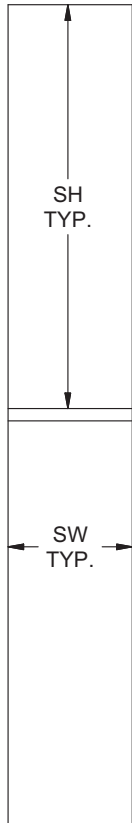


CONFIGURATION: 2L
HORIZONTALS: 1
SDL BAR: VS3
BAR WIDTH: 1.125

IGU WIDTH	IGU HEIGHT	SPACING ALONG WIDTH, SW	SPACING ALONG HEIGHT, SH
7.000	64.000	5.832	30.854
8.000	80.000	6.832	38.854
8.000	48.000	6.832	22.854
8.000	64.000	6.832	30.854


NOTE:
 ACTUAL DIMENSIONS CAN VARY ±0.250" BASED ON TOLERANCES ON SDL BAR LENGTHS, NOTCH LOCATIONS, DAYLIGHT OPENING VARIATION AND ASSEMBLY VARIATION.

CONFIDENTIAL
 PROPERTY OF MASONITE

IF PRINTED MAY NOT BE MOST RECENT VERSION

TITLE: VG SDL LAYOUT CONFIGURATIONS		ORIGINAL PCN NO.: ----	REV: A
	TOLERANCES UNLESS OTHERWISE NOTED ARE:	FRACTION ± 1/32" DECIMAL ± .031" ANGLE ± 1°	SCALE: NTS
	DRAWING DESIGN AND OTHER DISCLOSURES ARE THE PROPERTY OF MASONITE DOOR CORPORATION. UNAUTHORIZED USE, MANUFACTURE OR REPRODUCTION, IN WHOLE OR IN PART, IS PROHIBITED.		DRAWN: 10/5/15 DRAWN BY: JHasse
		SHEET SIZE: B	SHEET: 5 OF 23
		DRAWING NO. VG SDL LAYUP_Phase2	

3 LITE SIDELITE

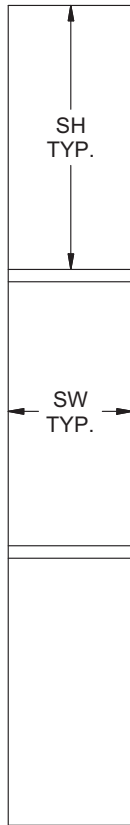

CONFIGURATION: 3L
HORIZONTALS: 2
SDL BAR: VS3
BAR WIDTH: 1.125


IGU WIDTH	IGU HEIGHT	SPACING ALONG WIDTH, SW	SPACING ALONG HEIGHT, SH
7.000	64.000	5.832	20.194
8.000	80.000	6.832	25.527
8.000	48.000	6.832	14.861
8.000	64.000	6.832	20.194

NOTE:


ACTUAL DIMENSIONS CAN VARY ±0.250" BASED ON TOLERANCES ON SDL BAR LENGTHS, NOTCH LOCATIONS, DAYLIGHT OPENING VARIATION AND ASSEMBLY VARIATION.

CONFIDENTIAL
 PROPERTY OF MASONITE

IF PRINTED MAY NOT BE MOST RECENT VERSION

TITLE: VG SDL LAYOUT CONFIGURATIONS		ORIGINAL PCN NO.: ----	REV: A
	TOLERANCES UNLESS OTHERWISE NOTED ARE:	FRACTION ± 1/32" DECIMAL ± .031" ANGLE ± 1°	SCALE: NTS
	DRAWING DESIGN AND OTHER DISCLOSURES ARE THE PROPERTY OF MASONITE DOOR CORPORATION. UNAUTHORIZED USE, MANUFACTURE OR REPRODUCTION, IN WHOLE OR IN PART, IS PROHIBITED.		DRAWN: 10/5/15 DRAWN BY: JHasse
		SHEET SIZE: B	SHEET: 6 OF 23
		DRAWING NO. VG SDL LAYUP_Phase2	

4 LITE DOOR

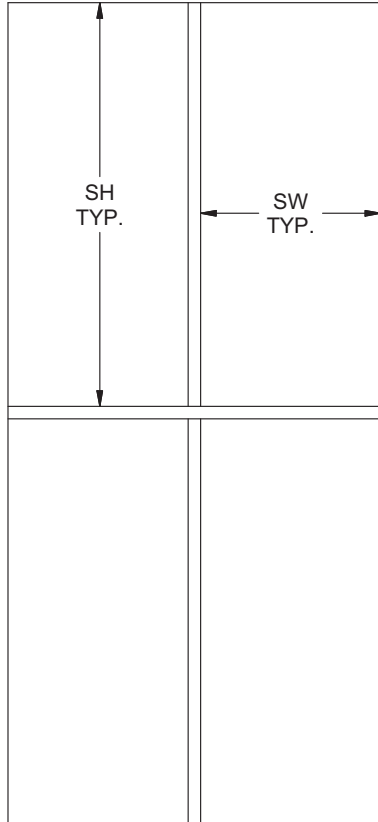

CONFIGURATION: 4L
HORIZONTALS: 1
VERTICALS: 1
SDL BAR: VS3
BAR WIDTH: 1.125


IGU WIDTH	IGU HEIGHT	SPACING ALONG WIDTH, SW	SPACING ALONG HEIGHT, SH
14.000	64.000	5.783	30.770
20.000	63.906	8.783	30.723
22.000	63.906	9.783	30.723
26.000	64.000	11.783	30.770
14.000	80.000	5.783	38.770
20.000	80.000	8.783	38.770
22.000	80.000	9.783	38.770
26.000	80.000	11.783	38.770
20.000	48.000	8.783	22.770
22.000	48.000	9.783	22.770
26.000	48.000	11.783	22.770
22.000	36.000	9.783	16.770
26.000	36.000	11.783	16.770

NOTE:


ACTUAL DIMENSIONS CAN VARY ±0.250" BASED ON TOLERANCES ON SDL BAR LENGTHS, NOTCH LOCATIONS, DAYLIGHT OPENING VARIATION AND ASSEMBLY VARIATION.

CONFIDENTIAL
 PROPERTY OF MASONITE

IF PRINTED MAY NOT BE MOST RECENT VERSION

TITLE: VG SDL LAYOUT CONFIGURATIONS		ORIGINAL PCN NO.: ----	REV: A
 MASONITE	TOLERANCES UNLESS OTHERWISE NOTED ARE:	FRACTION ± 1/32" DECIMAL ± .031" ANGLE ± 1°	SCALE: NTS
	DRAWING DESIGN AND OTHER DISCLOSURES ARE THE PROPERTY OF MASONITE DOOR CORPORATION. UNAUTHORIZED USE, MANUFACTURE OR REPRODUCTION, IN WHOLE OR IN PART, IS PROHIBITED.		DRAWN: 10/5/15 DRAWN BY: JHasse
		SHEET SIZE: B	SHEET: 7 OF 23
		DRAWING NO. VG SDL LAYUP_Phase2	

4 LITE SIDELITE

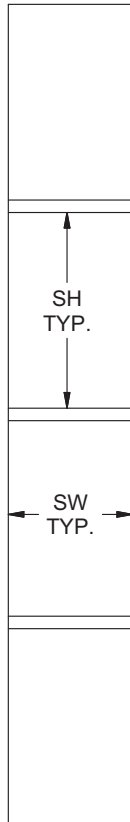

CONFIGURATION: 4L
HORIZONTALS: 3
SDL BAR: VS3
BAR WIDTH: 1.125

IGU WIDTH	IGU HEIGHT	SPACING ALONG WIDTH, SW	SPACING ALONG HEIGHT, SH
7.000	64.000	5.832	14.864
8.000	80.000	6.832	18.864
8.000	48.000	6.832	10.864
8.000	64.000	6.832	14.864


NOTE:
 ACTUAL DIMENSIONS CAN VARY ±0.250" BASED ON TOLERANCES ON SDL BAR LENGTHS, NOTCH LOCATIONS, DAYLIGHT OPENING VARIATION AND ASSEMBLY VARIATION.

CONFIDENTIAL
 PROPERTY OF MASONITE

IF PRINTED MAY NOT BE MOST RECENT VERSION

TITLE: VG SDL LAYOUT CONFIGURATIONS		ORIGINAL PCN NO.: ----	REV: A
MASONITE	TOLERANCES UNLESS OTHERWISE NOTED ARE:	FRACTION ± 1/32" DECIMAL ± .031" ANGLE ± 1°	SCALE: NTS
	DRAWING DESIGN AND OTHER DISCLOSURES ARE THE PROPERTY OF MASONITE DOOR CORPORATION. UNAUTHORIZED USE, MANUFACTURE OR REPRODUCTION, IN WHOLE OR IN PART, IS PROHIBITED.		DRAWN: 10/5/15 DRAWN BY: JHasse SHEET SIZE: B SHEET: 8 OF 23
			DRAWING NO. VG SDL LAYUP_Phase2

5 LITE SIDELITE

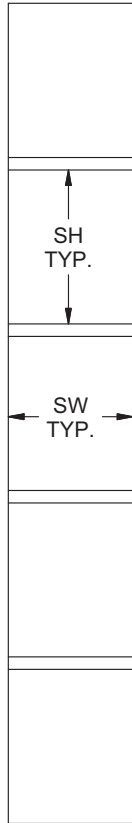

CONFIGURATION: 5L
HORIZONTALS: 4
SDL BAR: VS3
BAR WIDTH: 1.125

IGU WIDTH	IGU HEIGHT	SPACING ALONG WIDTH, SW	SPACING ALONG HEIGHT, SH
7.000	64.000	5.832	11.666
8.000	80.000	6.832	14.866
8.000	64.000	6.832	11.666

NOTE:


ACTUAL DIMENSIONS CAN VARY ±0.250" BASED ON TOLERANCES ON SDL BAR LENGTHS, NOTCH LOCATIONS, DAYLIGHT OPENING VARIATION AND ASSEMBLY VARIATION.

CONFIDENTIAL
 PROPERTY OF MASONITE

IF PRINTED MAY NOT BE MOST RECENT VERSION

TITLE: VG SDL LAYOUT CONFIGURATIONS		ORIGINAL PCN NO.: ----	REV: A
	TOLERANCES UNLESS OTHERWISE NOTED ARE:	FRACTION ± 1/32" DECIMAL ± .031" ANGLE ± 1°	SCALE: NTS
	DRAWING DESIGN AND OTHER DISCLOSURES ARE THE PROPERTY OF MASONITE DOOR CORPORATION. UNAUTHORIZED USE, MANUFACTURE OR REPRODUCTION, IN WHOLE OR IN PART, IS PROHIBITED.		DRAWN: 10/5/15 DRAWN BY: JHasse
		SHEET SIZE: B	SHEET: 9 OF 23
		DRAWING NO. VG SDL LAYUP_Phase2	

6 LITE DOOR

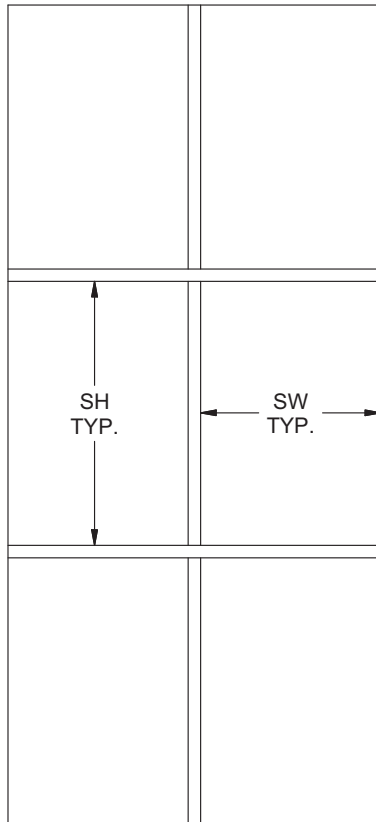

CONFIGURATION: 6L
HORIZONTALS: 2
VERTICALS: 1
SDL BAR: VS3
BAR WIDTH: 1.125

IGU WIDTH	IGU HEIGHT	SPACING ALONG WIDTH, SW	SPACING ALONG HEIGHT, SH
14.000	64.000	5.783	20.328
20.000	63.906	8.783	20.297
22.000	63.906	9.783	20.297
26.000	64.000	11.783	20.328
14.000	80.000	5.783	25.662
20.000	80.000	8.783	25.662
22.000	80.000	9.783	25.662
26.000	80.000	11.783	25.662
20.000	48.000	8.783	14.995
22.000	48.000	9.783	14.995
26.000	48.000	11.783	14.995
22.000	36.000	9.783	10.995
26.000	36.000	11.783	10.995

CONFIDENTIAL
 PROPERTY OF MASONITE


IF PRINTED MAY NOT BE MOST RECENT VERSION

NOTE:

ACTUAL DIMENSIONS CAN VARY ±0.250" BASED ON TOLERANCES ON SDL BAR LENGTHS, NOTCH LOCATIONS, DAYLIGHT OPENING VARIATION AND ASSEMBLY VARIATION.

TITLE: VG SDL LAYOUT CONFIGURATIONS		ORIGINAL PCN NO.: ----	REV: A
MASONITE	TOLERANCES UNLESS OTHERWISE NOTED ARE:	FRACTION ± 1/32" DECIMAL ± .031" ANGLE ± 1°	SCALE: NTS
	DRAWING DESIGN AND OTHER DISCLOSURES ARE THE PROPERTY OF MASONITE DOOR CORPORATION. UNAUTHORIZED USE, MANUFACTURE OR REPRODUCTION, IN WHOLE OR IN PART, IS PROHIBITED.		DRAWN: 10/5/15 DRAWN BY: JHasse
		SHEET SIZE: B	SHEET: 10 OF 23
		DRAWING NO. VG SDL LAYUP_Phase2	

6 LITE SL

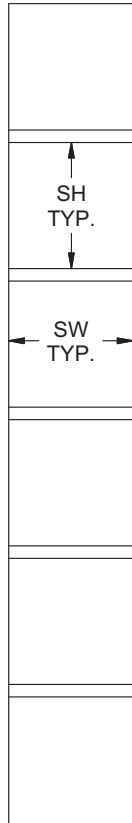

CONFIGURATION: 6L
 HORIZONTALS 5
 SDL BAR VS3
 BAR WIDTH 1.125


IGU WIDTH	IGU HEIGHT	SPACING ALONG WIDTH, SW	SPACING ALONG HEIGHT, SH
8.000	80.000	6.832	12.201
8.000	64.000	6.832	9.535




NOTE:
 ACTUAL DIMENSIONS CAN VARY $\pm 0.250''$ BASED ON TOLERANCES ON SDL BAR LENGTHS, NOTCH LOCATIONS, DAYLIGHT OPENING VARIATION AND ASSEMBLY VARIATION.

CONFIDENTIAL
 PROPERTY OF MASONITE

IF PRINTED MAY NOT BE MOST RECENT VERSION

TITLE: VG SDL LAYOUT CONFIGURATIONS		ORIGINAL PCN NO.: ----	REV: A
	TOLERANCES UNLESS OTHERWISE NOTED ARE:	FRACTION $\pm 1/32''$ DECIMAL $\pm .031''$ ANGLE $\pm 1^\circ$	SCALE: NTS
	DRAWING DESIGN AND OTHER DISCLOSURES ARE THE PROPERTY OF MASONITE DOOR CORPORATION. UNAUTHORIZED USE, MANUFACTURE OR REPRODUCTION, IN WHOLE OR IN PART, IS PROHIBITED.		DRAWN: 10/5/15 DRAWN BY: JHasse SHEET SIZE: B SHEET: 11 OF 23
			DRAWING NO. VG SDL LAYUP_Phase2

8 LITE DOOR

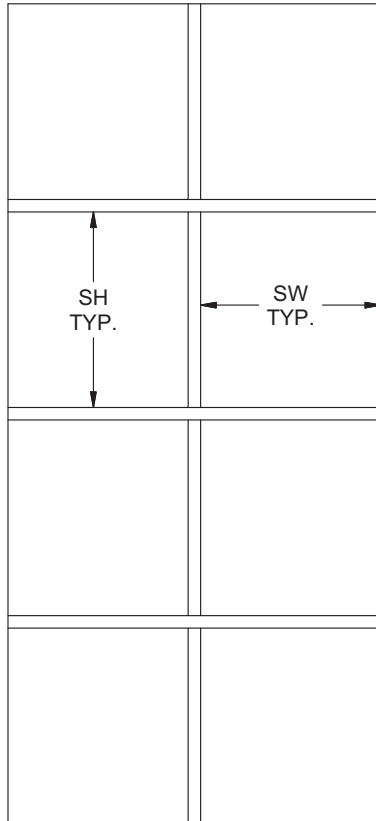

CONFIGURATION: 8L
HORIZONTALS: 3
VERTICALS: 1
SDL BAR: VS3
BAR WIDTH: 1.125

IGU WIDTH	IGU HEIGHT	SPACING ALONG WIDTH, SW	SPACING ALONG HEIGHT, SH
14.000	64.000	5.783	14.965
20.000	63.906	8.783	14.942
22.000	63.906	9.783	14.942
26.000	64.000	11.783	14.965
14.000	80.000	5.783	18.965
20.000	80.000	8.783	18.965
22.000	80.000	9.783	18.965
26.000	80.000	11.783	18.965
20.000	48.000	8.783	10.965
22.000	48.000	9.783	10.965
26.000	48.000	11.783	10.965

CONFIDENTIAL
 PROPERTY OF MASONITE


IF PRINTED MAY NOT BE MOST RECENT VERSION

NOTE:

ACTUAL DIMENSIONS CAN VARY ±0.250" BASED ON TOLERANCES ON SDL BAR LENGTHS, NOTCH LOCATIONS, DAYLIGHT OPENING VARIATION AND ASSEMBLY VARIATION.

TITLE: VG SDL LAYOUT CONFIGURATIONS		ORIGINAL PCN NO.: ----	REV: A
MASONITE	TOLERANCES UNLESS OTHERWISE NOTED ARE:	FRACTION ± 1/32" DECIMAL ± .031" ANGLE ± 1°	SCALE: NTS
	DRAWING DESIGN AND OTHER DISCLOSURES ARE THE PROPERTY OF MASONITE DOOR CORPORATION. UNAUTHORIZED USE, MANUFACTURE OR REPRODUCTION, IN WHOLE OR IN PART, IS PROHIBITED.		DRAWN: 10/5/15 DRAWN BY: JHasse
		SHEET SIZE: B	SHEET: 12 OF 23
		DRAWING NO. VG SDL LAYUP_Phase2	

9 LITE DOOR

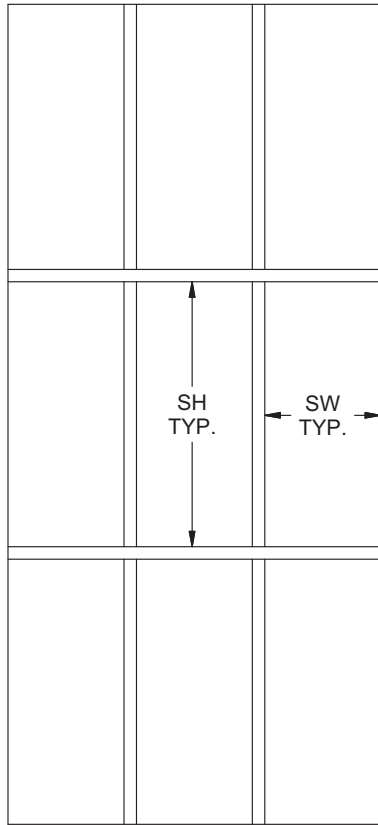


CONFIGURATION: 9L
HORIZONTALS: 2
VERTICALS: 2
SDL BAR: VS3
BAR WIDTH: 1.125

IGU WIDTH	IGU HEIGHT	SPACING ALONG WIDTH, SW	SPACING ALONG HEIGHT, SH
20.000	63.906	5.670	20.297
22.000	63.906	6.337	20.297
26.000	64.000	7.670	20.328
22.000	36.000	6.337	10.995
26.000	36.000	7.670	10.995


CONFIDENTIAL
 PROPERTY OF MASONITE

NOTE:
 ACTUAL DIMENSIONS CAN VARY ±0.250" BASED ON TOLERANCES ON SDL BAR LENGTHS, NOTCH LOCATIONS, DAYLIGHT OPENING VARIATION AND ASSEMBLY VARIATION.

IF PRINTED MAY NOT BE MOST RECENT VERSION

TITLE: VG SDL LAYOUT CONFIGURATIONS		ORIGINAL PCN NO.: ----	REV: A
 MASONITE	TOLERANCES UNLESS OTHERWISE NOTED ARE:	FRACTION ± 1/32" DECIMAL ± .031" ANGLE ± 1°	SCALE: NTS DRAWN: 10/5/15 DRAWN BY: JHasse
	DRAWING DESIGN AND OTHER DISCLOSURES ARE THE PROPERTY OF MASONITE DOOR CORPORATION. UNAUTHORIZED USE, MANUFACTURE OR REPRODUCTION, IN WHOLE OR IN PART, IS PROHIBITED.		SHEET SIZE: B SHEET: 13 OF 23
			DRAWING NO. VG SDL LAYUP_Phase2

10 LITE DOOR

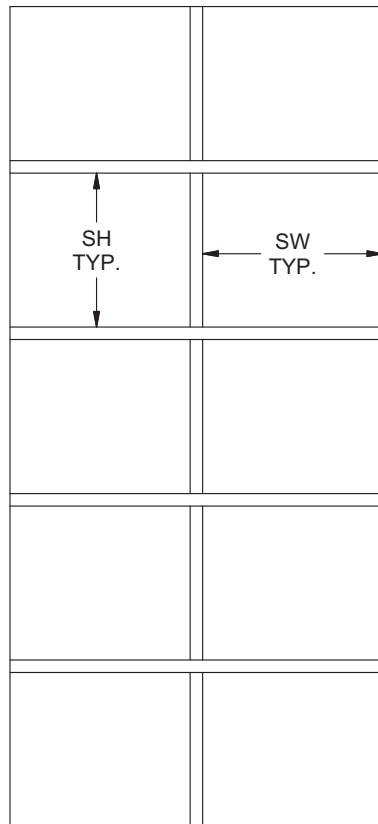

CONFIGURATION: 10L
HORIZONTALS: 4
VERTICALS: 1
SDL BAR: VS3
BAR WIDTH: 1.125

IGU WIDTH	IGU HEIGHT	SPACING ALONG WIDTH, SW	SPACING ALONG HEIGHT, SH
14.000	64.000	5.783	11.747
20.000	63.906	8.783	11.728
22.000	63.906	9.783	11.728
26.000	64.000	11.783	11.747
14.000	80.000	5.783	14.947
20.000	80.000	8.783	14.947
22.000	80.000	9.783	14.947
26.000	80.000	11.783	14.947

CONFIDENTIAL
 PROPERTY OF MASONITE


IF PRINTED MAY NOT BE MOST RECENT VERSION

NOTE:

ACTUAL DIMENSIONS CAN VARY ±0.250" BASED ON TOLERANCES ON SDL BAR LENGTHS, NOTCH LOCATIONS, DAYLIGHT OPENING VARIATION AND ASSEMBLY VARIATION.

TITLE: VG SDL LAYOUT CONFIGURATIONS		ORIGINAL PCN NO.: ----	REV: A
MASONITE	TOLERANCES UNLESS OTHERWISE NOTED ARE:	FRACTION ± 1/32" DECIMAL ± .031" ANGLE ± 1°	SCALE: NTS
	DRAWING DESIGN AND OTHER DISCLOSURES ARE THE PROPERTY OF MASONITE DOOR CORPORATION. UNAUTHORIZED USE, MANUFACTURE OR REPRODUCTION, IN WHOLE OR IN PART, IS PROHIBITED.		DRAWN: 10/5/15 DRAWN BY: JHasse SHEET SIZE: B SHEET: 14 OF 23
			DRAWING NO. VG SDL LAYUP_Phase2

12 LITE DOOR
6/8 DOOR

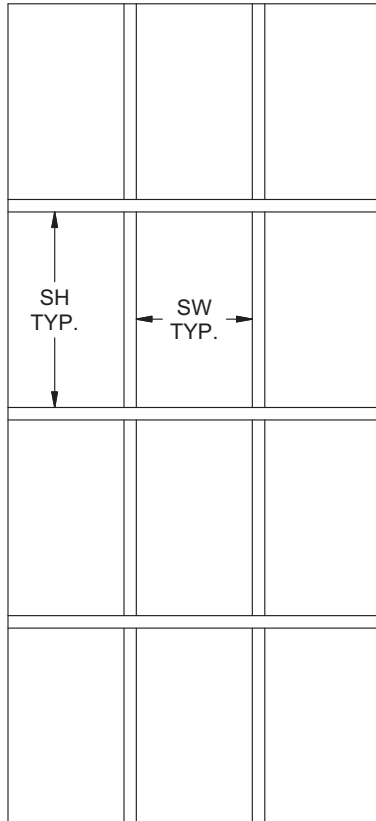

CONFIGURATION: 12L
 HORIZONTALS 3
 VERTICALS 2
 SDL BAR VS3
 BAR WIDTH 1.125


IGU WIDTH	IGU HEIGHT	SPACING ALONG WIDTH, SW	SPACING ALONG HEIGHT, SH
20.000	63.906	5.670	14.942
22.000	63.906	6.337	14.942
26.000	64.000	7.670	14.965
20.000	48.000	5.670	10.965
22.000	48.000	6.337	10.965
26.000	48.000	7.670	10.965

CONFIDENTIAL
PROPERTY OF MASONITE


IF PRINTED MAY NOT BE MOST RECENT VERSION

NOTE:

ACTUAL DIMENSIONS CAN VARY ±0.250" BASED ON TOLERANCES ON SDL BAR LENGTHS, NOTCH LOCATIONS, DAYLIGHT OPENING VARIATION AND ASSEMBLY VARIATION.

TITLE: VG SDL LAYOUT CONFIGURATIONS		ORIGINAL PCN NO.: ----	REV: A
	TOLERANCES UNLESS OTHERWISE NOTED ARE:	FRACTION ± 1/32" DECIMAL ± .031" ANGLE ± 1°	SCALE: NTS
	DRAWING DESIGN AND OTHER DISCLOSURES ARE THE PROPERTY OF MASONITE DOOR CORPORATION. UNAUTHORIZED USE, MANUFACTURE OR REPRODUCTION, IN WHOLE OR IN PART, IS PROHIBITED.		DRAWN: 10/5/15 DRAWN BY: JHasse
		SHEET SIZE: B	SHEET: 15 OF 23
		DRAWING NO. VG SDL LAYUP_Phase2	

12 LITE DOOR
8/0 DOOR

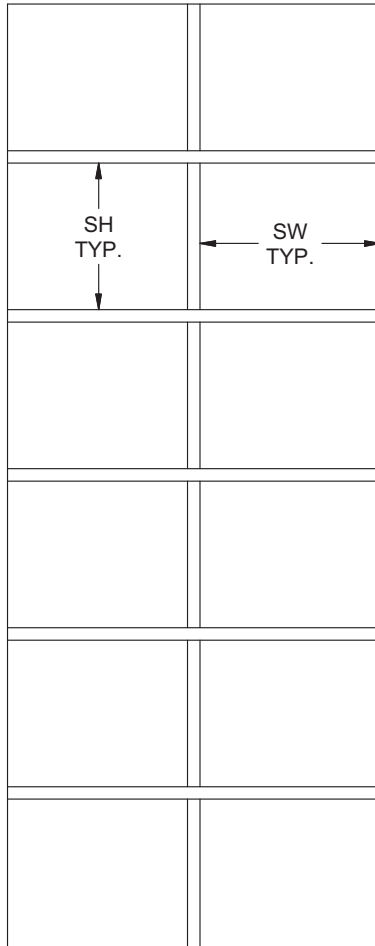

CONFIGURATION: 12L
 HORIZONTALS 5
 VERTICALS 1
 SDL BAR VS3
 BAR WIDTH 1.125

IGU WIDTH	IGU HEIGHT	SPACING ALONG WIDTH, SW	SPACING ALONG HEIGHT, SH
14.000	80.000	5.783	12.268
20.000	80.000	8.783	12.268
22.000	80.000	9.783	12.268
26.000	80.000	11.783	12.268
20	63.906	8.783	9.586
22	63.906	9.783	9.586
26	64	11.783	9.602




NOTE:
 ACTUAL DIMENSIONS CAN VARY ±0.250" BASED ON TOLERANCES ON SDL BAR LENGTHS,
 NOTCH LOCATIONS, DAYLIGHT OPENING VARIATION AND ASSEMBLY VARIATION.

CONFIDENTIAL
PROPERTY OF MASONITE

IF PRINTED MAY NOT BE MOST RECENT VERSION

TITLE: VG SDL LAYOUT CONFIGURATIONS		ORIGINAL PCN NO.: ----	REV: A
M MASONITE	TOLERANCES UNLESS OTHERWISE NOTED ARE:	FRACTION ± 1/32" DECIMAL ± .031" ANGLE ± 1°	SCALE: NTS DRAWN: 10/5/15 DRAWN BY: JHasse
	DRAWING DESIGN AND OTHER DISCLOSURES ARE THE PROPERTY OF MASONITE DOOR CORPORATION. UNAUTHORIZED USE, MANUFACTURE OR REPRODUCTION, IN WHOLE OR IN PART, IS PROHIBITED.		SHEET SIZE: B SHEET: 16 OF 23
			DRAWING NO. VG SDL LAYUP_Phase2

15 LITE DOOR

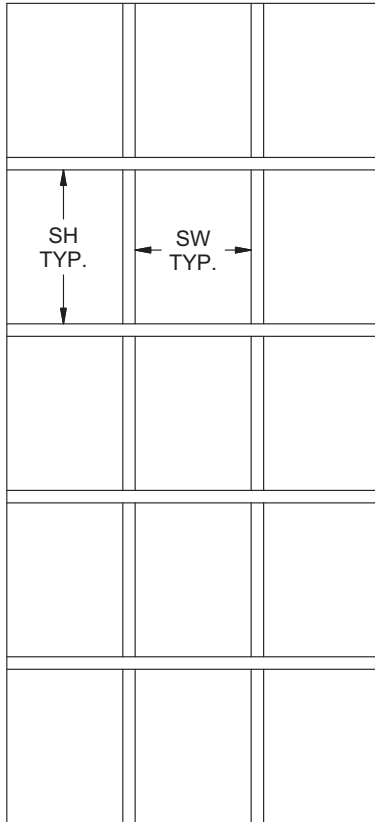

CONFIGURATION: 15L
HORIZONTALS: 4
VERTICALS: 2
SDL BAR: VS3
BAR WIDTH: 1.125


IGU WIDTH	IGU HEIGHT	SPACING ALONG WIDTH, SW	SPACING ALONG HEIGHT, SH
20.000	63.906	5.670	11.728
22.000	63.906	6.337	11.728
26.000	64.000	7.670	11.747

NOTE:


ACTUAL DIMENSIONS CAN VARY ±0.250" BASED ON TOLERANCES ON SDL BAR LENGTHS, NOTCH LOCATIONS, DAYLIGHT OPENING VARIATION AND ASSEMBLY VARIATION.

CONFIDENTIAL
 PROPERTY OF MASONITE

IF PRINTED MAY NOT BE MOST RECENT VERSION

TITLE: VG SDL LAYOUT CONFIGURATIONS		ORIGINAL PCN NO.: ----	REV: A
	TOLERANCES UNLESS OTHERWISE NOTED ARE:	FRACTION ± 1/32" DECIMAL ± .031" ANGLE ± 1°	SCALE: NTS
	DRAWING DESIGN AND OTHER DISCLOSURES ARE THE PROPERTY OF MASONITE DOOR CORPORATION. UNAUTHORIZED USE, MANUFACTURE OR REPRODUCTION, IN WHOLE OR IN PART, IS PROHIBITED.		DRAWN: 10/5/15 DRAWN BY: JHasse
		SHEET SIZE: B	SHEET: 17 OF 23
		DRAWING NO. VG SDL LAYUP_Phase2	

18 LITE DOOR

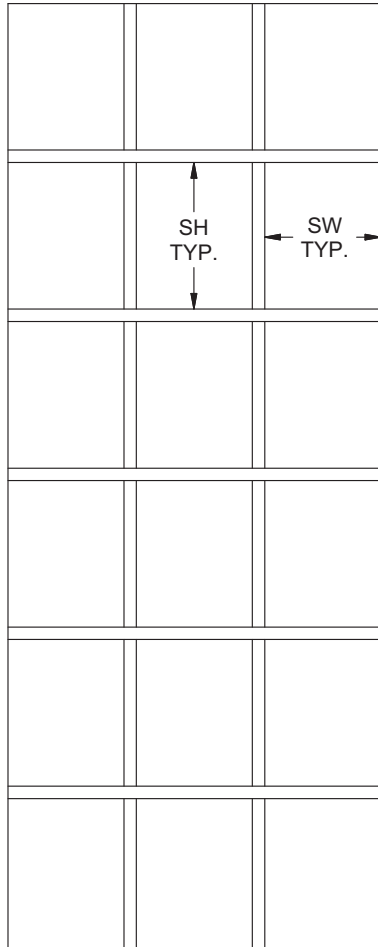

CONFIGURATION: 18L
HORIZONTALS: 5
VERTICALS: 2
SDL BAR: VS3
BAR WIDTH: 1.125


IGU WIDTH	IGU HEIGHT	SPACING ALONG WIDTH, SW	SPACING ALONG HEIGHT, SH
20.000	80.000	5.670	12.268
22.000	80.000	6.337	12.268
26.000	80.000	7.670	12.268

CONFIDENTIAL
 PROPERTY OF MASONITE


NOTE:

ACTUAL DIMENSIONS CAN VARY ±0.250" BASED ON TOLERANCES ON SDL BAR LENGTHS, NOTCH LOCATIONS, DAYLIGHT OPENING VARIATION AND ASSEMBLY VARIATION.

IF PRINTED MAY NOT BE MOST RECENT VERSION

TITLE: VG SDL LAYOUT CONFIGURATIONS		ORIGINAL PCN NO.: ----	REV: A
	TOLERANCES UNLESS OTHERWISE NOTED ARE:	FRACTION ± 1/32" DECIMAL ± .031" ANGLE ± 1°	SCALE: NTS
	DRAWING DESIGN AND OTHER DISCLOSURES ARE THE PROPERTY OF MASONITE DOOR CORPORATION. UNAUTHORIZED USE, MANUFACTURE OR REPRODUCTION, IN WHOLE OR IN PART, IS PROHIBITED.		DRAWN: 10/5/15 DRAWN BY: JHasse
		SHEET SIZE: B	SHEET: 18 OF 23
		DRAWING NO. VG SDL LAYUP_Phase2	

2 LITE DOOR
OR SIDELITE
WITH 3-1/2" SDL

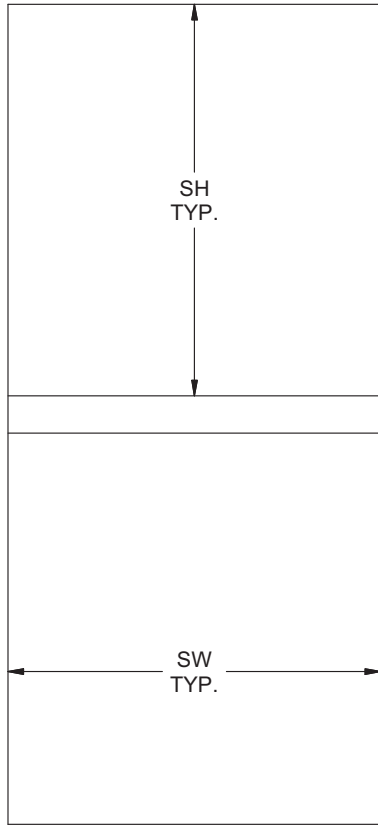

CONFIDENTIAL
PROPERTY OF MASONITE

IF PRINTED MAY NOT BE MOST RECENT VERSION

CONFIGURATION: 2L
HORIZONTALS 1
SDL BAR VS4
BAR WIDTH 3.500


IGU WIDTH	IGU HEIGHT	SPACING ALONG WIDTH, SW	SPACING ALONG HEIGHT, SH
20.000	63.906	18.832	29.625
22.000	63.906	20.832	29.625
26.000	64.000	24.832	29.688
14.000	64.000	12.832	29.688
14.000	80.000	12.832	37.688
20.000	80.000	18.832	37.688
22.000	80.000	20.832	37.688
26.000	80.000	24.832	37.688

CONFIGURATION: 2L
HORIZONTALS 1
SDL BAR VS4
BAR WIDTH 3.500


IGU WIDTH	IGU HEIGHT	SPACING ALONG WIDTH, SW	SPACING ALONG HEIGHT, SH
7.000	64.000	5.832	29.688
8.000	80.000	6.832	37.688

NOTE:

ACTUAL DIMENSIONS CAN VARY $\pm 0.250"$ BASED ON TOLERANCES ON SDL BAR LENGTHS, NOTCH LOCATIONS, DAYLIGHT OPENING VARIATION AND ASSEMBLY VARIATION.

TITLE: VG SDL LAYOUT CONFIGURATIONS		ORIGINAL PCN NO.: ----	REV: A
	TOLERANCES UNLESS OTHERWISE NOTED ARE:	FRACTION $\pm 1/32"$ DECIMAL $\pm .031"$ ANGLE $\pm 1^\circ$	SCALE: NTS
	DRAWING DESIGN AND OTHER DISCLOSURES ARE THE PROPERTY OF MASONITE DOOR CORPORATION. UNAUTHORIZED USE, MANUFACTURE OR REPRODUCTION, IN WHOLE OR IN PART, IS PROHIBITED.		DRAWN: 10/5/15 DRAWN BY: JHasse
			SHEET SIZE: B SHEET: 19 OF 23
		DRAWING NO. VG SDL LAYUP_Phase2	

3 LITE DOOR
OR SIDELITE
WITH 3-1/2" SDL

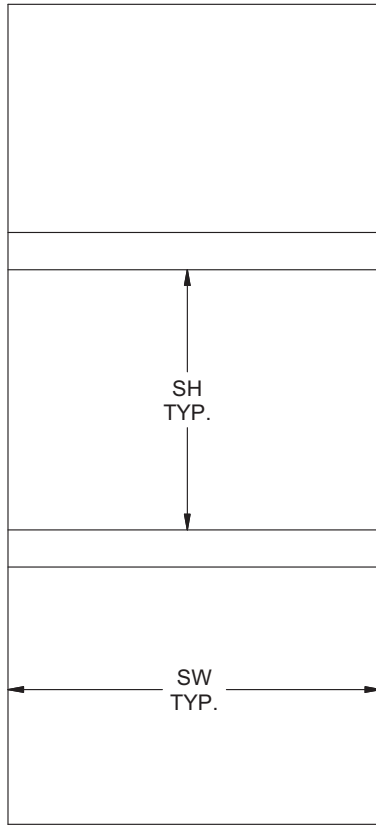

CONFIGURATION 3L
HORIZONTALS 2
SDL BAR VS4
BAR WIDTH 3.500

IGU WIDTH	IGU HEIGHT	SPACING ALONG WIDTH, SW	SPACING ALONG HEIGHT, SH
20.000	48.000	18.832	13.250
22.000	48.000	20.832	13.250
26.000	48.000	24.832	13.250
14.000	64.000	12.832	18.625
20.000	63.906	18.832	18.625
22.000	63.906	20.832	18.625
26.000	64.000	24.832	18.625
14.000	80.000	12.832	24.000
20.000	80.000	18.832	24.000
22.000	80.000	20.832	24.000
26.000	80.000	24.832	24.000

A

CONFIGURATION 3L
HORIZONTALS 2
SDL BAR VS4
BAR WIDTH 3.500

IGU WIDTH	IGU HEIGHT	SPACING ALONG WIDTH, SW	SPACING ALONG HEIGHT, SH
8.000	48.000	6.832	13.250
7.000	64.000	5.832	18.625
8.000	80.000	6.832	24.000

A

CONFIDENTIAL
PROPERTY OF MASONITE

IF PRINTED MAY NOT BE MOST RECENT VERSION

TITLE: VG SDL LAYOUT CONFIGURATIONS


ORIGINAL PCN NO.: ----	REV: A
SCALE: NTS	DRAWN: 10/5/15 DRAWN BY: JHasse
SHEET SIZE: B	SHEET: 20 OF 23
DRAWING NO: VG SDL LAYUP_Phase2	



TOLERANCES UNLESS OTHERWISE NOTED ARE: FRACTION ± 1/32" DECIMAL ± .031" ANGLE ± 1°

DRAWING DESIGN AND OTHER DISCLOSURES ARE THE PROPERTY OF MASONITE DOOR CORPORATION. UNAUTHORIZED USE, MANUFACTURE OR REPRODUCTION, IN WHOLE OR IN PART, IS PROHIBITED.

4 LITE DOOR
OR SIDELITE
WITH 3-1/2" SDL

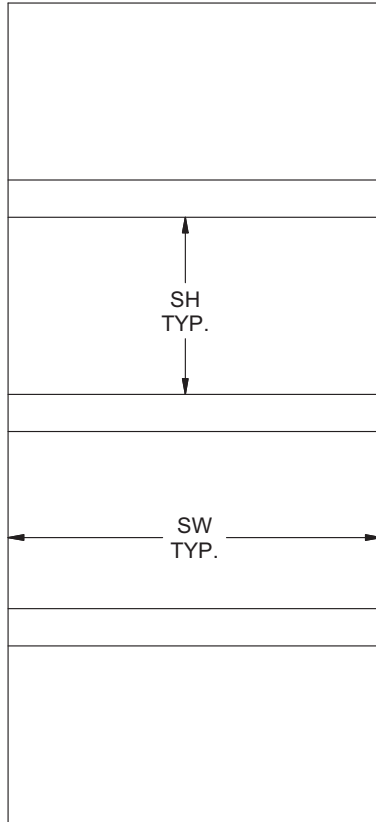

CONFIGURATION: 4L
HORIZONTALS 3
SDL BAR VS4
BAR WIDTH 3.500

IGU WIDTH	IGU HEIGHT	SPACING ALONG WIDTH, SW	SPACING ALONG HEIGHT, SH
14.000	64.000	12.832	13.094
20.000	63.906	18.832	13.094
22.000	63.906	20.832	13.094
26.000	64.000	24.832	13.094
14.000	80.000	12.832	17.094
20.000	80.000	18.832	17.094
22.000	80.000	20.832	17.094
26.000	80.000	24.832	17.094



CONFIGURATION: 4L
HORIZONTALS 3
SDL BAR VS4
BAR WIDTH 3.500

IGU WIDTH	IGU HEIGHT	SPACING ALONG WIDTH, SW	SPACING ALONG HEIGHT, SH
7.000	64.000	5.832	13.094
8.000	64.000	6.832	13.094
8.000	80.000	6.832	17.094




NOTE:


ACTUAL DIMENSIONS CAN VARY ±0.250" BASED ON TOLERANCES ON SDL BAR LENGTHS, NOTCH LOCATIONS, DAYLIGHT OPENING VARIATION AND ASSEMBLY VARIATION.

CONFIDENTIAL
PROPERTY OF MASONITE

IF PRINTED MAY NOT BE MOST RECENT VERSION

TITLE: VG SDL LAYOUT CONFIGURATIONS		ORIGINAL PCN NO.: ----	REV: A
	TOLERANCES UNLESS OTHERWISE NOTED ARE:	FRACTION ± 1/32" DECIMAL ± .031" ANGLE ± 1°	SCALE: NTS
	DRAWING DESIGN AND OTHER DISCLOSURES ARE THE PROPERTY OF MASONITE DOOR CORPORATION. UNAUTHORIZED USE, MANUFACTURE OR REPRODUCTION, IN WHOLE OR IN PART, IS PROHIBITED.		DRAWN: 10/5/15 DRAWN BY: JHasse
		SHEET SIZE: B	SHEET: 21 OF 23
		DRAWING NO. VG SDL LAYUP_Phase2	

5 LITE DOOR
OR SIDELITE
WITH 3-1/2" SDL

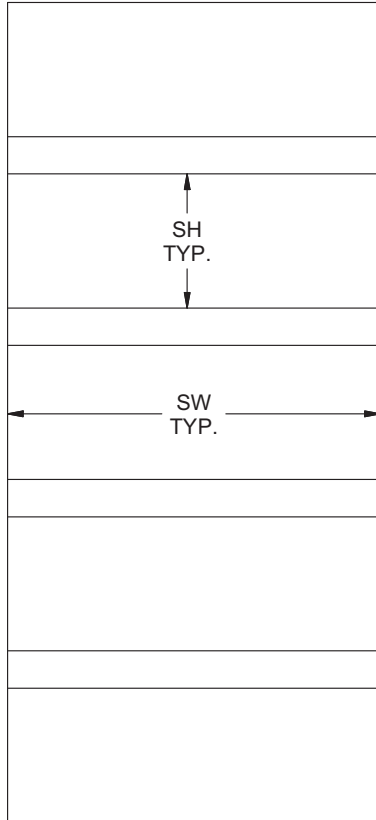

CONFIGURATION: 5L
HORIZONTALS 4
SDL BAR VS4
BAR WIDTH 3.500

IGU WIDTH	IGU HEIGHT	SPACING ALONG WIDTH, SW	SPACING ALONG HEIGHT, SH
14.000	80.000	12.832	13.000
20.000	80.000	18.832	13.000
22.000	80.000	20.832	13.000
26.000	80.000	24.832	13.000

CONFIGURATION: 5L
HORIZONTALS 4
SDL BAR VS4
BAR WIDTH 3.500


IGU WIDTH	IGU HEIGHT	SPACING ALONG WIDTH, SW	SPACING ALONG HEIGHT, SH
8.000	80.000	6.832	13.000

CONFIDENTIAL
PROPERTY OF MASONITE


IF PRINTED MAY NOT BE MOST RECENT VERSION

NOTE:

ACTUAL DIMENSIONS CAN VARY ±0.250" BASED ON TOLERANCES ON SDL BAR LENGTHS, NOTCH LOCATIONS, DAYLIGHT OPENING VARIATION AND ASSEMBLY VARIATION.

TITLE: VG SDL LAYOUT CONFIGURATIONS		ORIGINAL PCN NO.: ----	REV: A
	TOLERANCES UNLESS OTHERWISE NOTED ARE:	FRACTION ± 1/32" DECIMAL ± .031" ANGLE ± 1°	SCALE: NTS
	DRAWING DESIGN AND OTHER DISCLOSURES ARE THE PROPERTY OF MASONITE DOOR CORPORATION. UNAUTHORIZED USE, MANUFACTURE OR REPRODUCTION, IN WHOLE OR IN PART, IS PROHIBITED.		DRAWN: 10/5/15 DRAWN BY: JHasse
		SHEET SIZE: B	SHEET: 22 OF 23
		DRAWING NO. VG SDL LAYUP_Phase2	

6 LITE DOOR
WITH 3-1/2" SDL

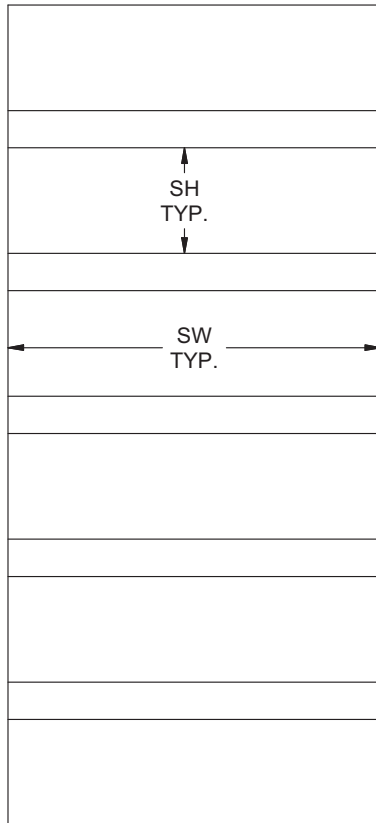

CONFIGURATION: 6L
HORIZONTALS 5
SDL BAR VS4
BAR WIDTH 3.500


IGU WIDTH	IGU HEIGHT	SPACING ALONG WIDTH, SW	SPACING ALONG HEIGHT, SH
26.000	80.000	24.832	10.25

NOTE:

ACTUAL DIMENSIONS CAN VARY ±0.250" BASED ON TOLERANCES ON SDL BAR LENGTHS, NOTCH LOCATIONS, DAYLIGHT OPENING VARIATION AND ASSEMBLY VARIATION.

CONFIDENTIAL
PROPERTY OF MASONITE

IF PRINTED MAY NOT BE MOST RECENT VERSION

TITLE: VG SDL LAYOUT CONFIGURATIONS		ORIGINAL PCN NO.: ----	REV: A
	TOLERANCES UNLESS OTHERWISE NOTED ARE:	FRACTION ± 1/32" DECIMAL ± .031" ANGLE ± 1°	SCALE: NTS
	DRAWING DESIGN AND OTHER DISCLOSURES ARE THE PROPERTY OF MASONITE DOOR CORPORATION. UNAUTHORIZED USE, MANUFACTURE OR REPRODUCTION, IN WHOLE OR IN PART, IS PROHIBITED.		DRAWN: 10/5/15 DRAWN BY: JHasse
		SHEET SIZE: B	SHEET: 23 OF 23
		DRAWING NO. VG SDL LAYUP_Phase2	